

Request for Quotes for Restrooms Screening Structure at Gateway Park

Instructions & General Information

The City of Galena is requesting quotes for a restroom screening structure at Gateway Park as detailed below and also available at city website: www.cityofgalena.org under Departments/Engineering/Bid Documents.

Scope of Project

The City of Galena is requesting quotes to complete the work detailed below. All work to be in accordance with the latest versions of the International Building Code, Standard General Conditions of the Construction Contract and City Specifications.

Conditions

1. All Work performed under this contract shall be subject to compliance with the Illinois Prevailing Wage Act, including the latest revisions and the Illinois Preference Act. Contractors are required to submit certified copies of their payroll.
2. The City of Galena shall be exempt from any liability for loss incurred by unsuccessful bidders in preparation for this proposal.
3. The City shall receive sealed quotes to complete the proposed work until:
10:00 AM, Wednesday 17th May 2017.
4. The City of Galena will make payment within thirty (30) days after acceptance of the work. The City of Galena reserves the right to reject any or all quotes.
5. Contractors must comply with Drug Free Workplace Act (Source: P.A. 86-1459).
6. This project is funded by a grant from the Illinois Department of Commerce and Economic Opportunity (DCEO).
7. **Project must be completed by Friday 30th June 2017.**
8. Questions concerning the project or arranging a site visit with City Staff should be directed to: Andy Lewis at 815-777-1050 or alewis@cityofgalena.org

Specifications

1. Install structure as detailed on attached drawings.

General

1. Contractor is responsible for providing access to all work areas in accordance with recognized health and safety requirements.
2. Contractor is responsible for all clean-up at the end of the project and will ensure that all excess materials are removed from the site.

Attached Drawings include: Drawings #1-6

Contractor to complete specified work at following prices:

TABLE OF QUANTITIES					
#	ITEM	UNIT	QUANTITY	UNIT COST \$	AMOUNT \$
1	Complete restroom screening structure as detailed in plans	Sum	1		
	TOTAL				

NOTE: City will install restroom unit and drinking fountain indicated on the plans

All work to be completed in accordance with specifications described in this request for quotes.

The contractor is advised to visit the site to view the proposed work in order to determine the extent and nature of the listed work items.

Respectfully submitted:

Company

Title

Date


Signature

Address

APPROVED BY CITY OF GALENA

Signature


Date

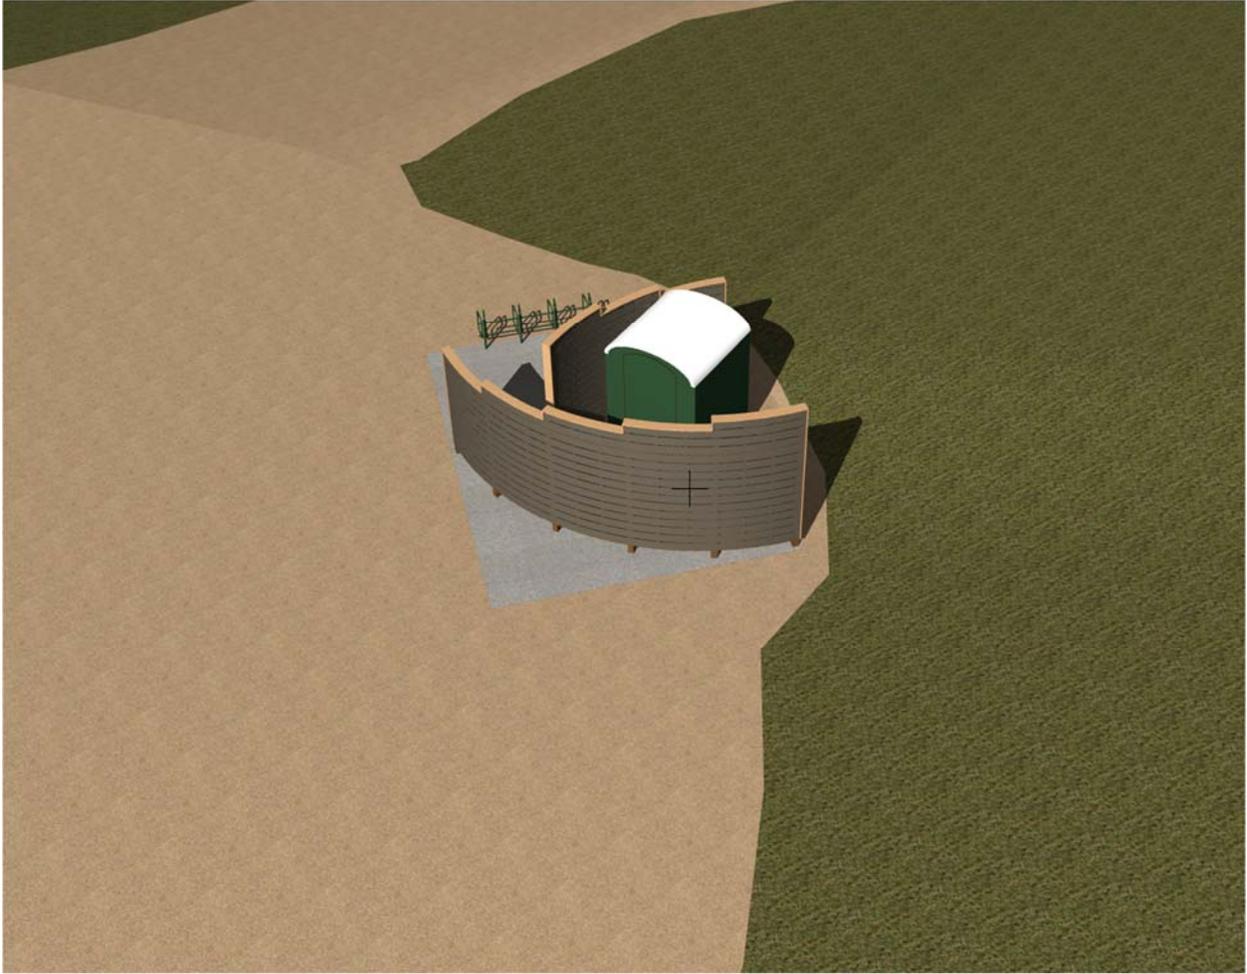

Rendition of the restroom screening area.

- A-1 TITLE SHEET AND PLAN
- A-2 ELEVATIONS AND TYPICAL SECTION
- A-3 4x4 POST DETAILS
- A-4 4x4 POST DETAILS
- A-5 INTERMEDIATE POST DETAILS
- A-6 RAIL DETAILS

2 SHEET INDEX
 SCALE: 1" = 1'-0"

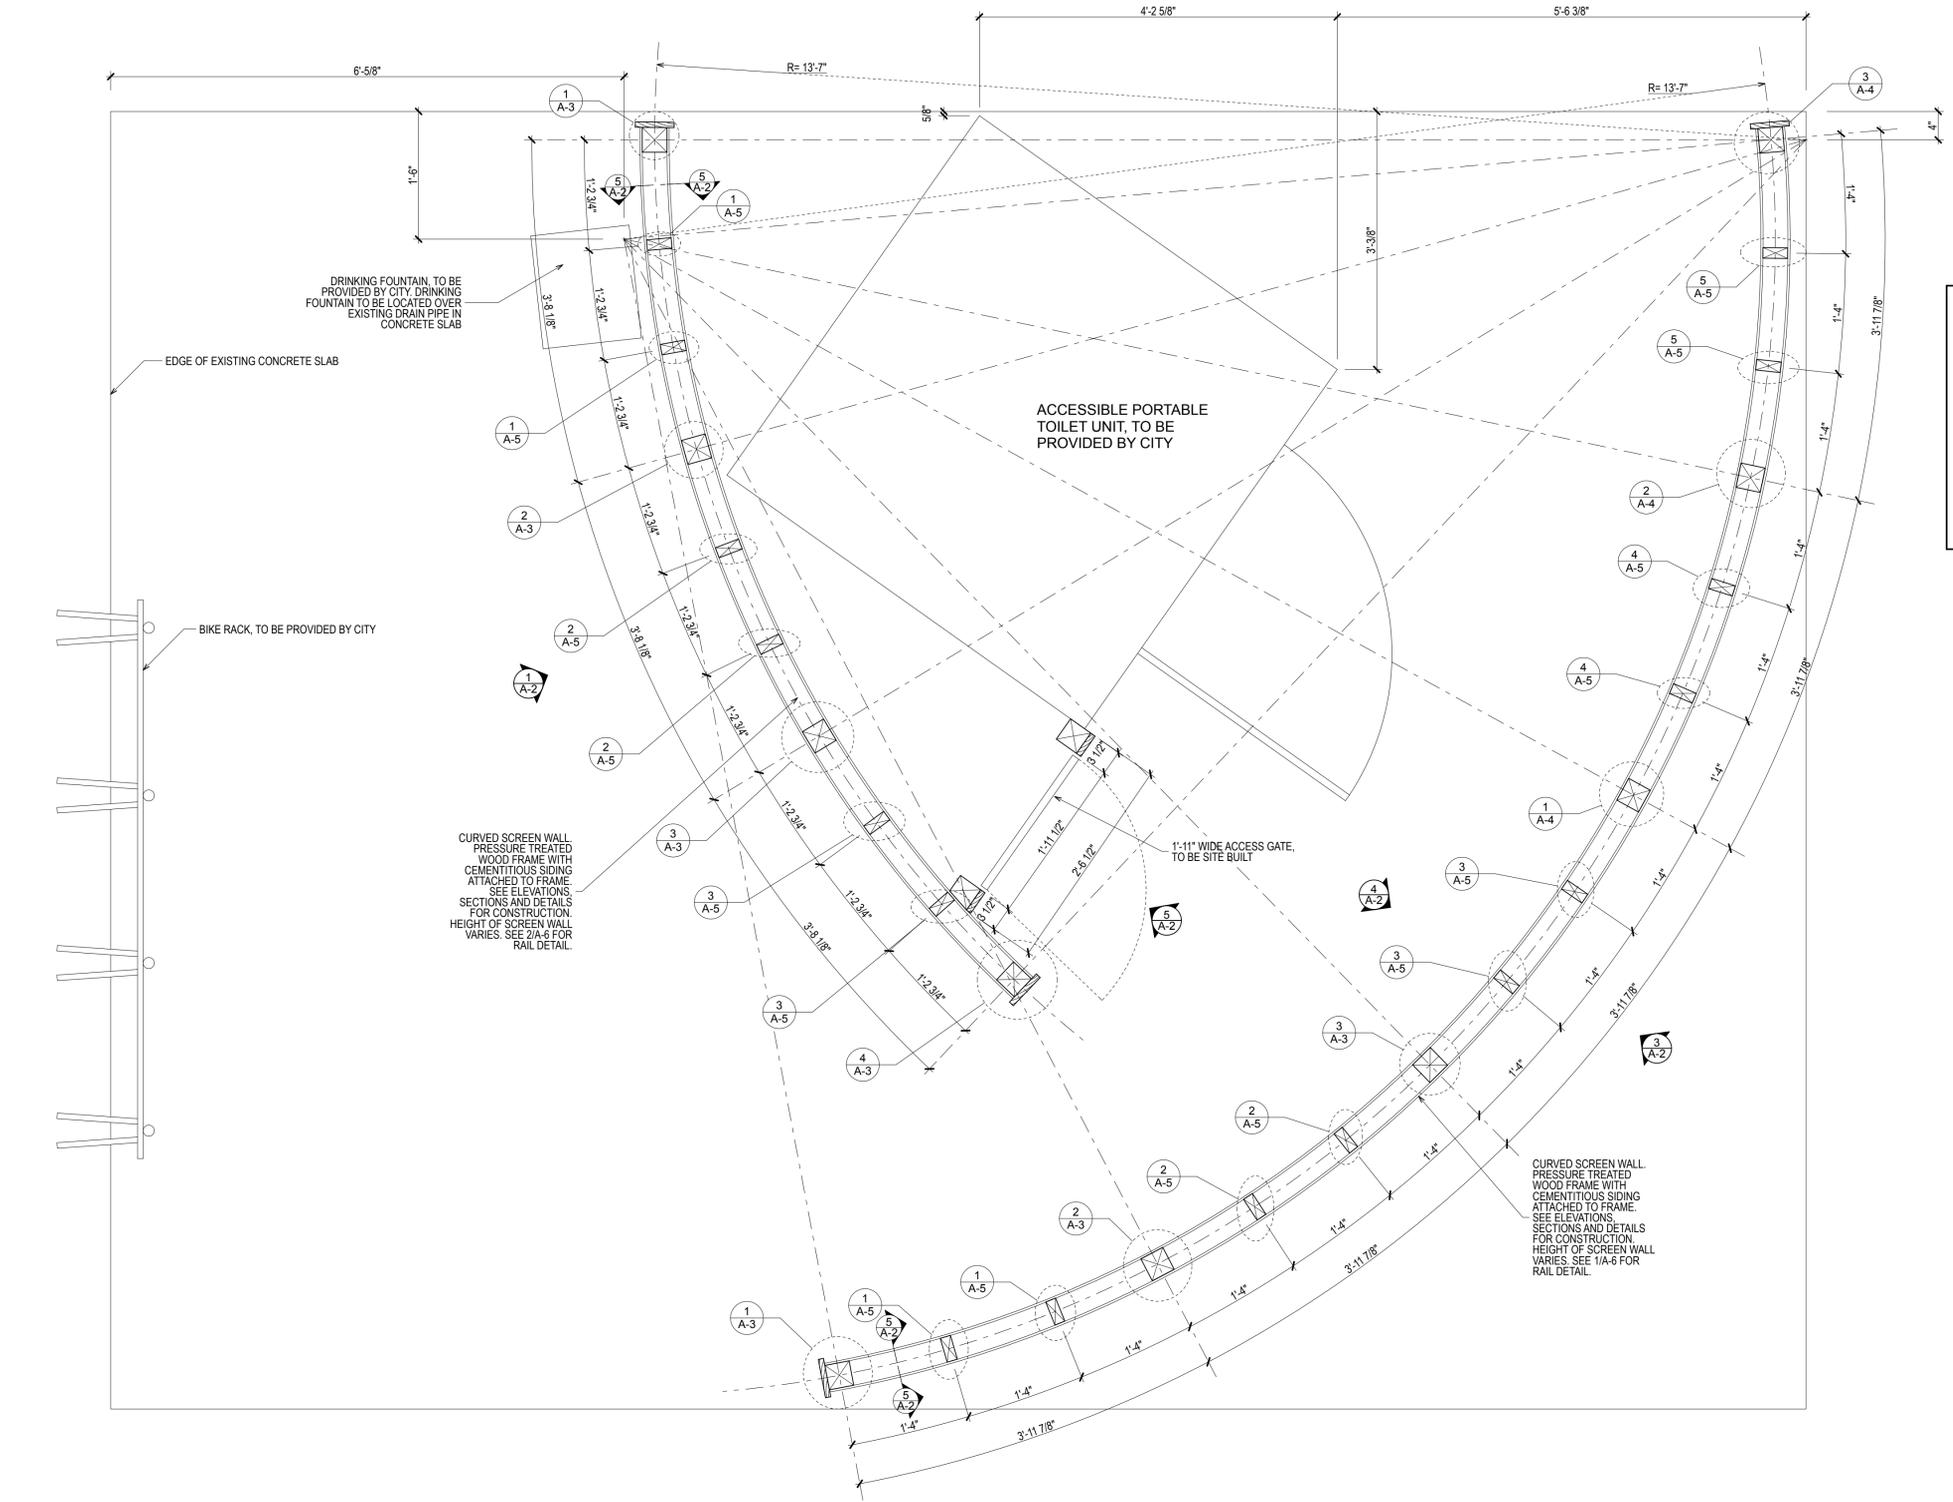

1 SCREEN WALL FLOOR PLAN
 SCALE: 1" = 1'-0"

STAMP

PROJECT TITLE
**GALENA GATEWAY
 PARK RESTROOM
 SCREEN WALLS**
 GATEWAY PARK
 GALENA, IL 61036

MARK	DATE	DESCRIPTION
5/1/17	BID SET	


PROJECT NO: 1219A
 DRAWING STATUS: CD
 SCALE: SCALE AS NOTED
 DRAWN BY: WILLIAM G. BOOKLESS
 CHK'D BY: JAMES M. BARANSKI
 COPYRIGHT
 BARANSKI HAMMER MORETTA &
 SHEEHY, 2014

SHEET TITLE
**TITLE SHEET AND
 PLAN**

A-1
 1 OF 6

4/27/17 afp://Galena File Server_afpovertcp_tcp.local/Project Directory/1219 Galena Gateway Park Restrooms/1219A GGP Screen Walls CDs.pln

4/27/17 afp://Galena File Server_atpovertcp_tcp.local/Project Directory/1219 Galena Gateway Park Restrooms/1219A GGP Screen Walls CDs.pln

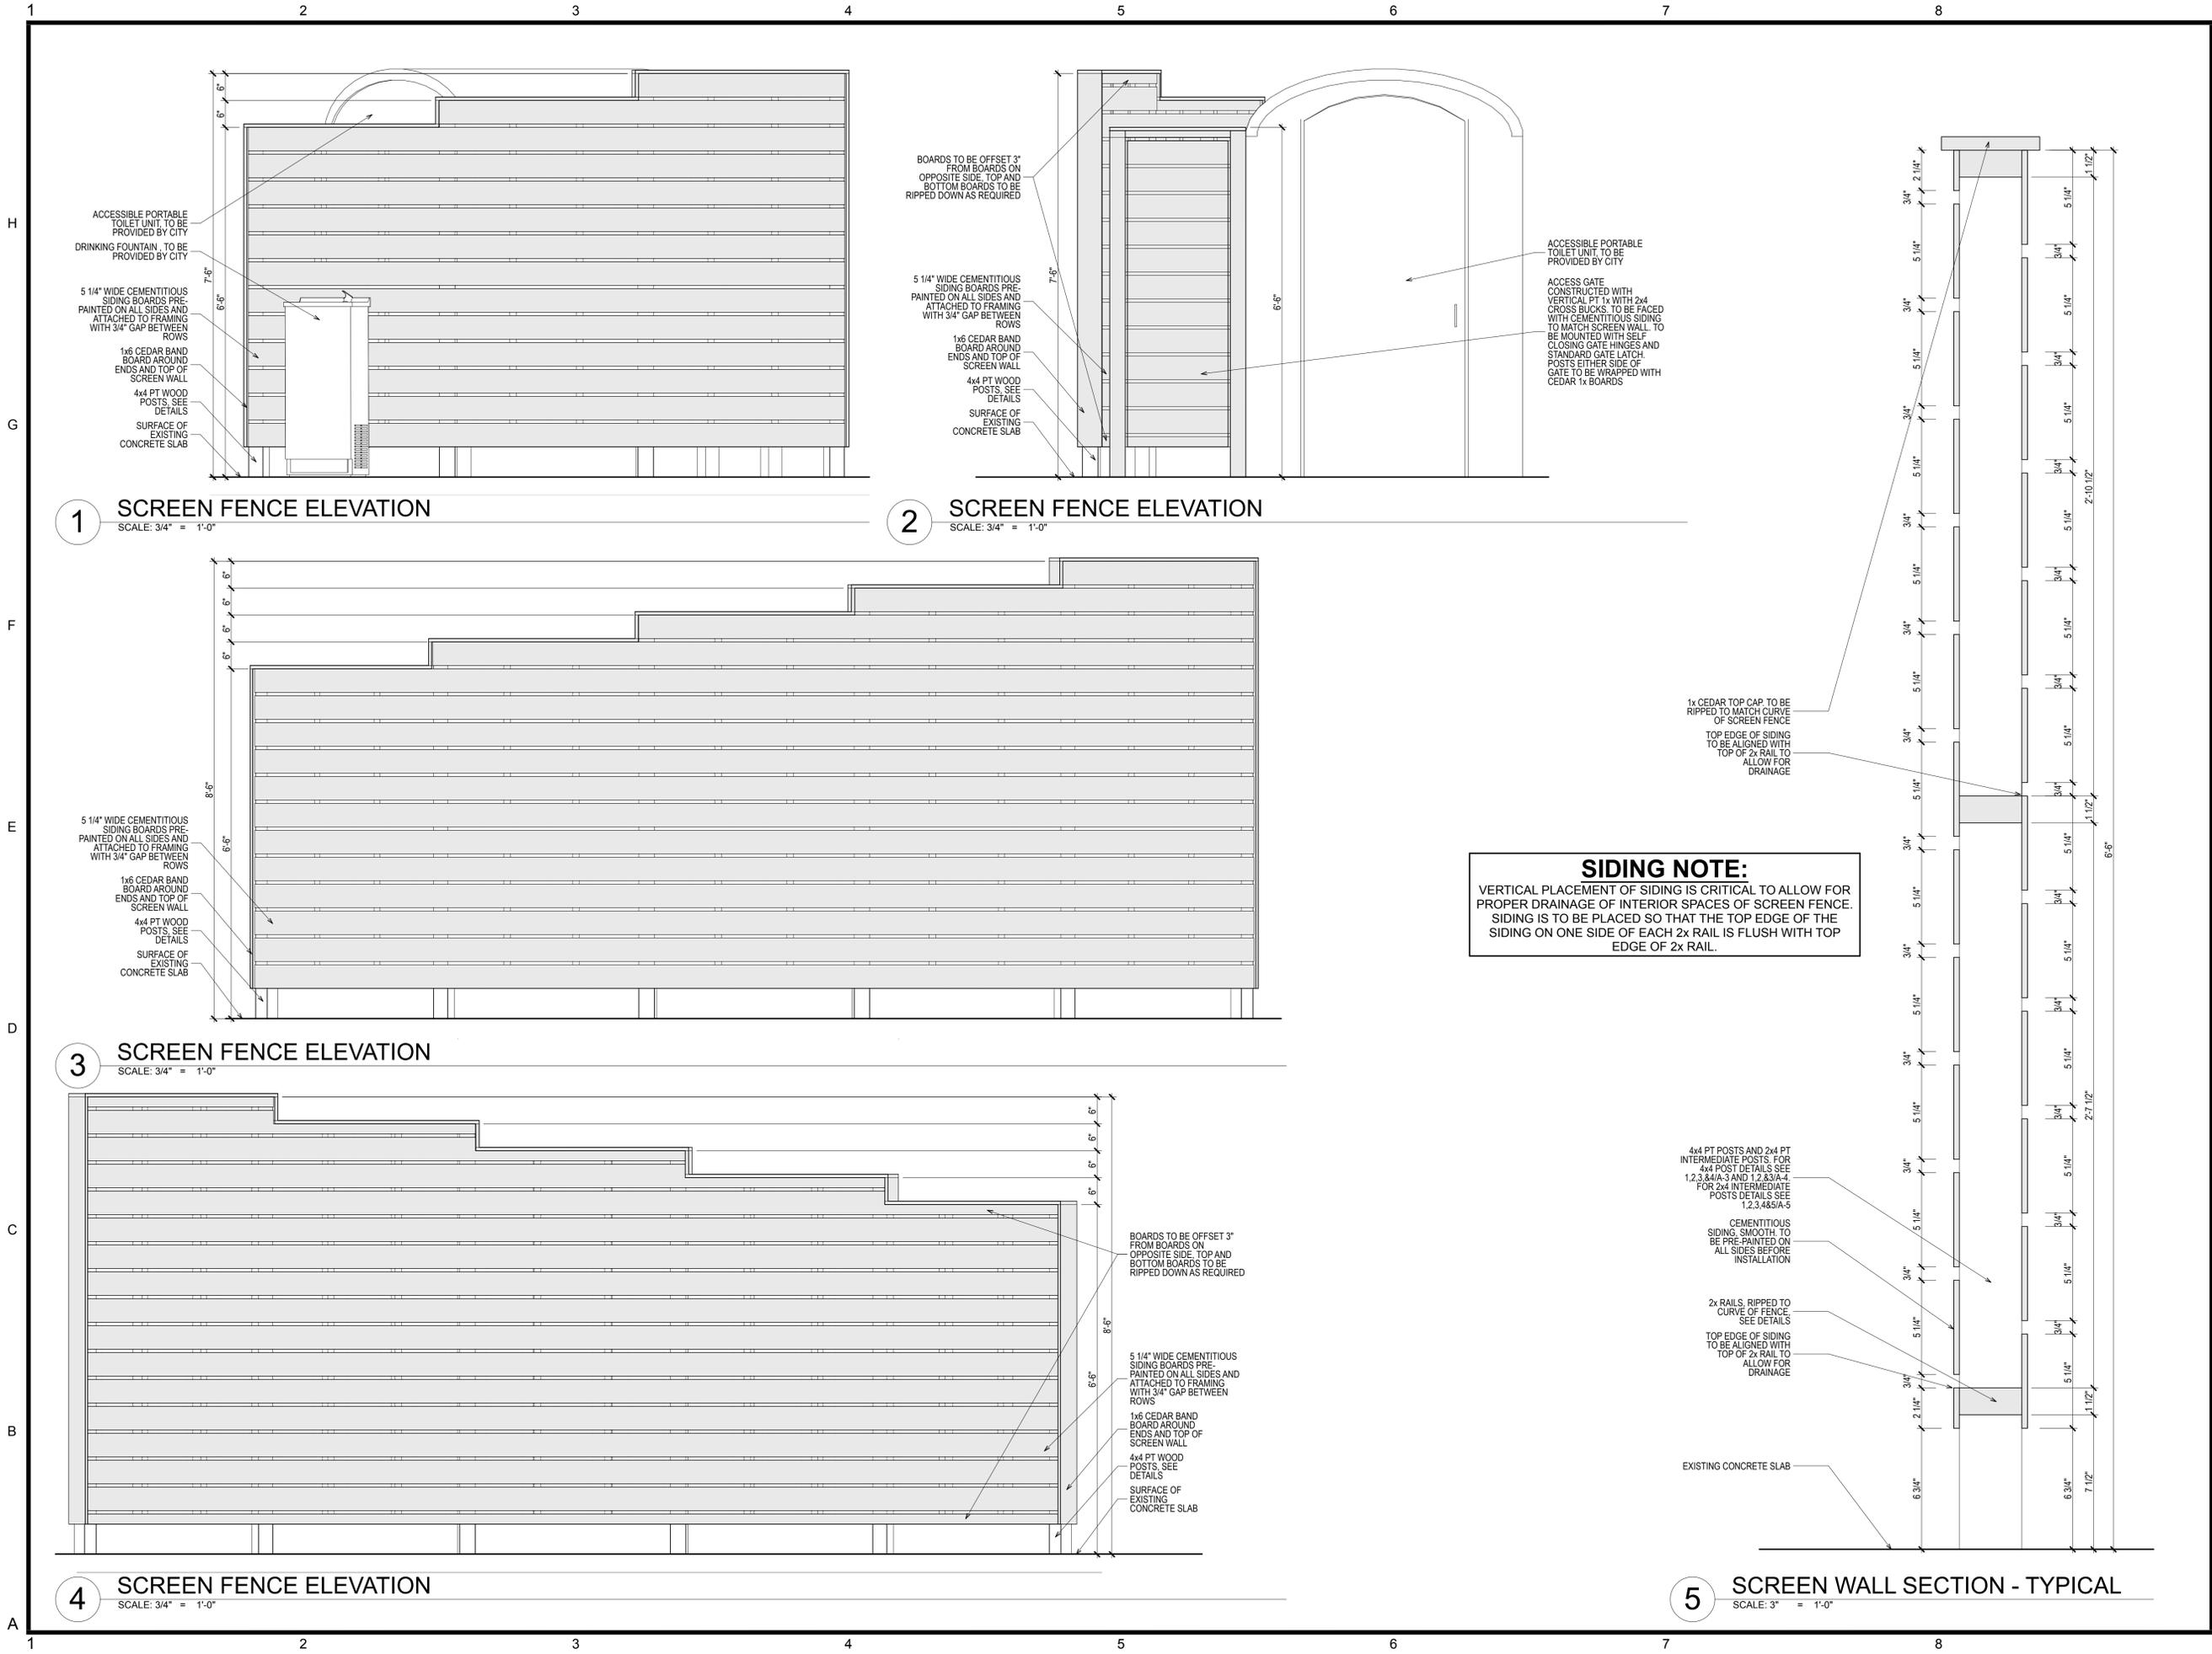

1 SCREEN FENCE ELEVATION
 SCALE: 3/4" = 1'-0"

2 SCREEN FENCE ELEVATION
 SCALE: 3/4" = 1'-0"

3 SCREEN FENCE ELEVATION
 SCALE: 3/4" = 1'-0"

4 SCREEN FENCE ELEVATION
 SCALE: 3/4" = 1'-0"

5 SCREEN WALL SECTION - TYPICAL
 SCALE: 3" = 1'-0"

SIDING NOTE:
 VERTICAL PLACEMENT OF SIDING IS CRITICAL TO ALLOW FOR PROPER DRAINAGE OF INTERIOR SPACES OF SCREEN FENCE. SIDING IS TO BE PLACED SO THAT THE TOP EDGE OF THE SIDING ON ONE SIDE OF EACH 2x RAIL IS FLUSH WITH TOP EDGE OF 2x RAIL.

STAMP

PROJECT TITLE
**GALENA GATEWAY
 PARK RESTROOM
 SCREEN WALLS**
 GATEWAY PARK
 GALENA, IL 61036


MARK	DATE	DESCRIPTION
5/1/17	BID SET	

PROJECT NO: 1219A
 DRAWING STATUS: CDs
 SCALE: SCALE AS NOTED
 DRAWN BY: WILLIAM G. BOOKLESS
 CHK'D BY: JAMES M. BARANSKI
 COPYRIGHT
 BARANSKI HAMMER MORETTA &
 SHEEHY, 2014


SHEET TITLE
**ELEVATIONS AND
 TYPICAL SECTION**

4/27/17 afp://Galena File Server_atpovetcp_tcp.local/Project Directory/1219 Galena Gateway Park Restrooms/1219A GGP Screen Walls CDs.pln


SIDING NOTE:
 SIDING MATERIAL IS NOT SHOWN IN THESE DETAILS FOR CLARITY OF STRUCTURAL COMPONENTS. FOR PLACEMENT OF SIDING MATERIALS, REFER TO ELEVATIONS AND SECTION ON SHEET A-2

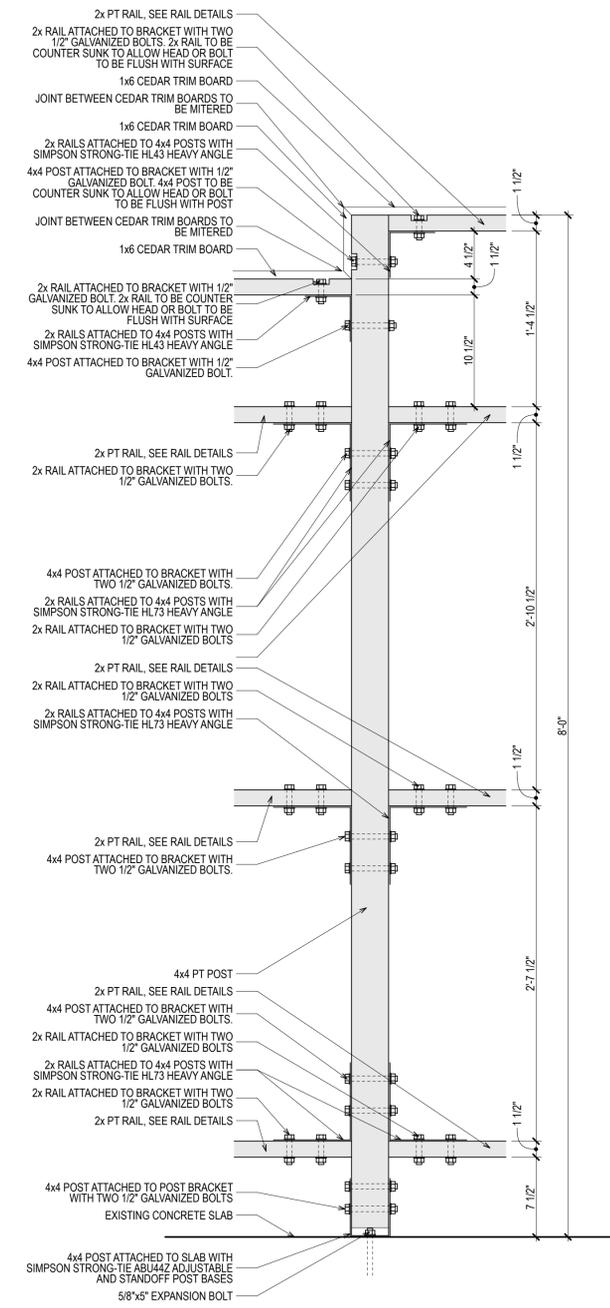

1 POST DETAIL - 8'-0" TALL MID POSTS
 SCALE: 1 1/2" = 1'-0"

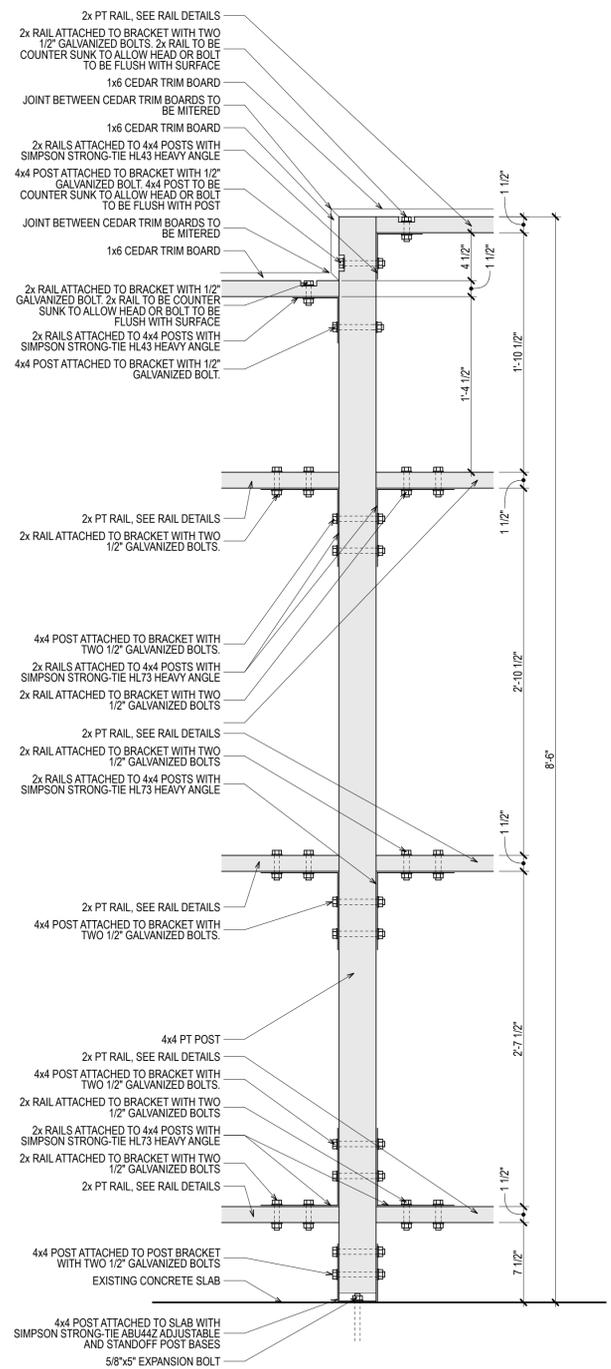

2 POST DETAIL - 8'-6" TALL MID POSTS
 SCALE: 1 1/2" = 1'-0"

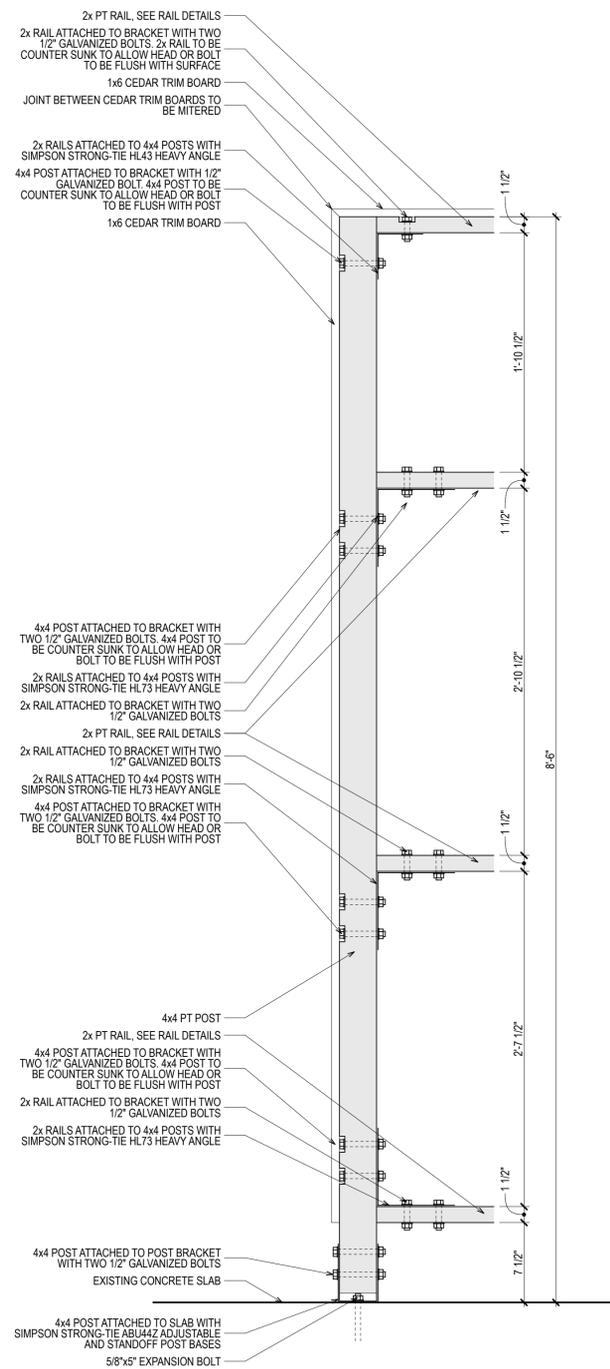

3 POST DETAIL - 8'-6" TALL END POSTS
 SCALE: 1 1/2" = 1'-0"

STAMP

PROJECT TITLE
**GALENA GATEWAY
 PARK RESTROOM
 SCREEN WALLS**
 GATEWAY PARK
 GALENA, IL 61036

MARK	DATE	DESCRIPTION
	5/1/17	BID SET

PROJECT NO: 1219A
 DRAWING STATUS: CDs
 SCALE: SCALE AS NOTED
 DRAWN BY: WILLIAM G. BOOKLESS
 CHK'D BY: JAMES M. BARANSKI
 COPYRIGHT
 BARANSKI HAMMER MORETTA &
 SHEEHY, 2014

SHEET TITLE
4x4 POST DETAILS

4/27/17 afp://Galena File Server_atpovetcp_tcp.local/Project Directory/1219 Galena Gateway Park Restrooms/1219A GGP Screen Walls CDs.pln

STAMP

PROJECT TITLE

**GALENA GATEWAY
PARK RESTROOM
SCREEN WALLS**

GATEWAY PARK
GALENA, IL 61036


MARK	DATE	DESCRIPTION
	5/1/17	BID SET

PROJECT NO: 1219A
DRAWING STATUS: CDs
SCALE: SCALE AS NOTED
DRAWN BY: WILLIAM G. BOOKLESS
CHK'D BY: JAMES M. BARANSKI
COPYRIGHT
BARANSKI HAMMER MORETTA &
SHEEHY, 2014

SHEET TITLE

**INTERMEDIATE
POST DETAILS**

A-5
5 OF 6

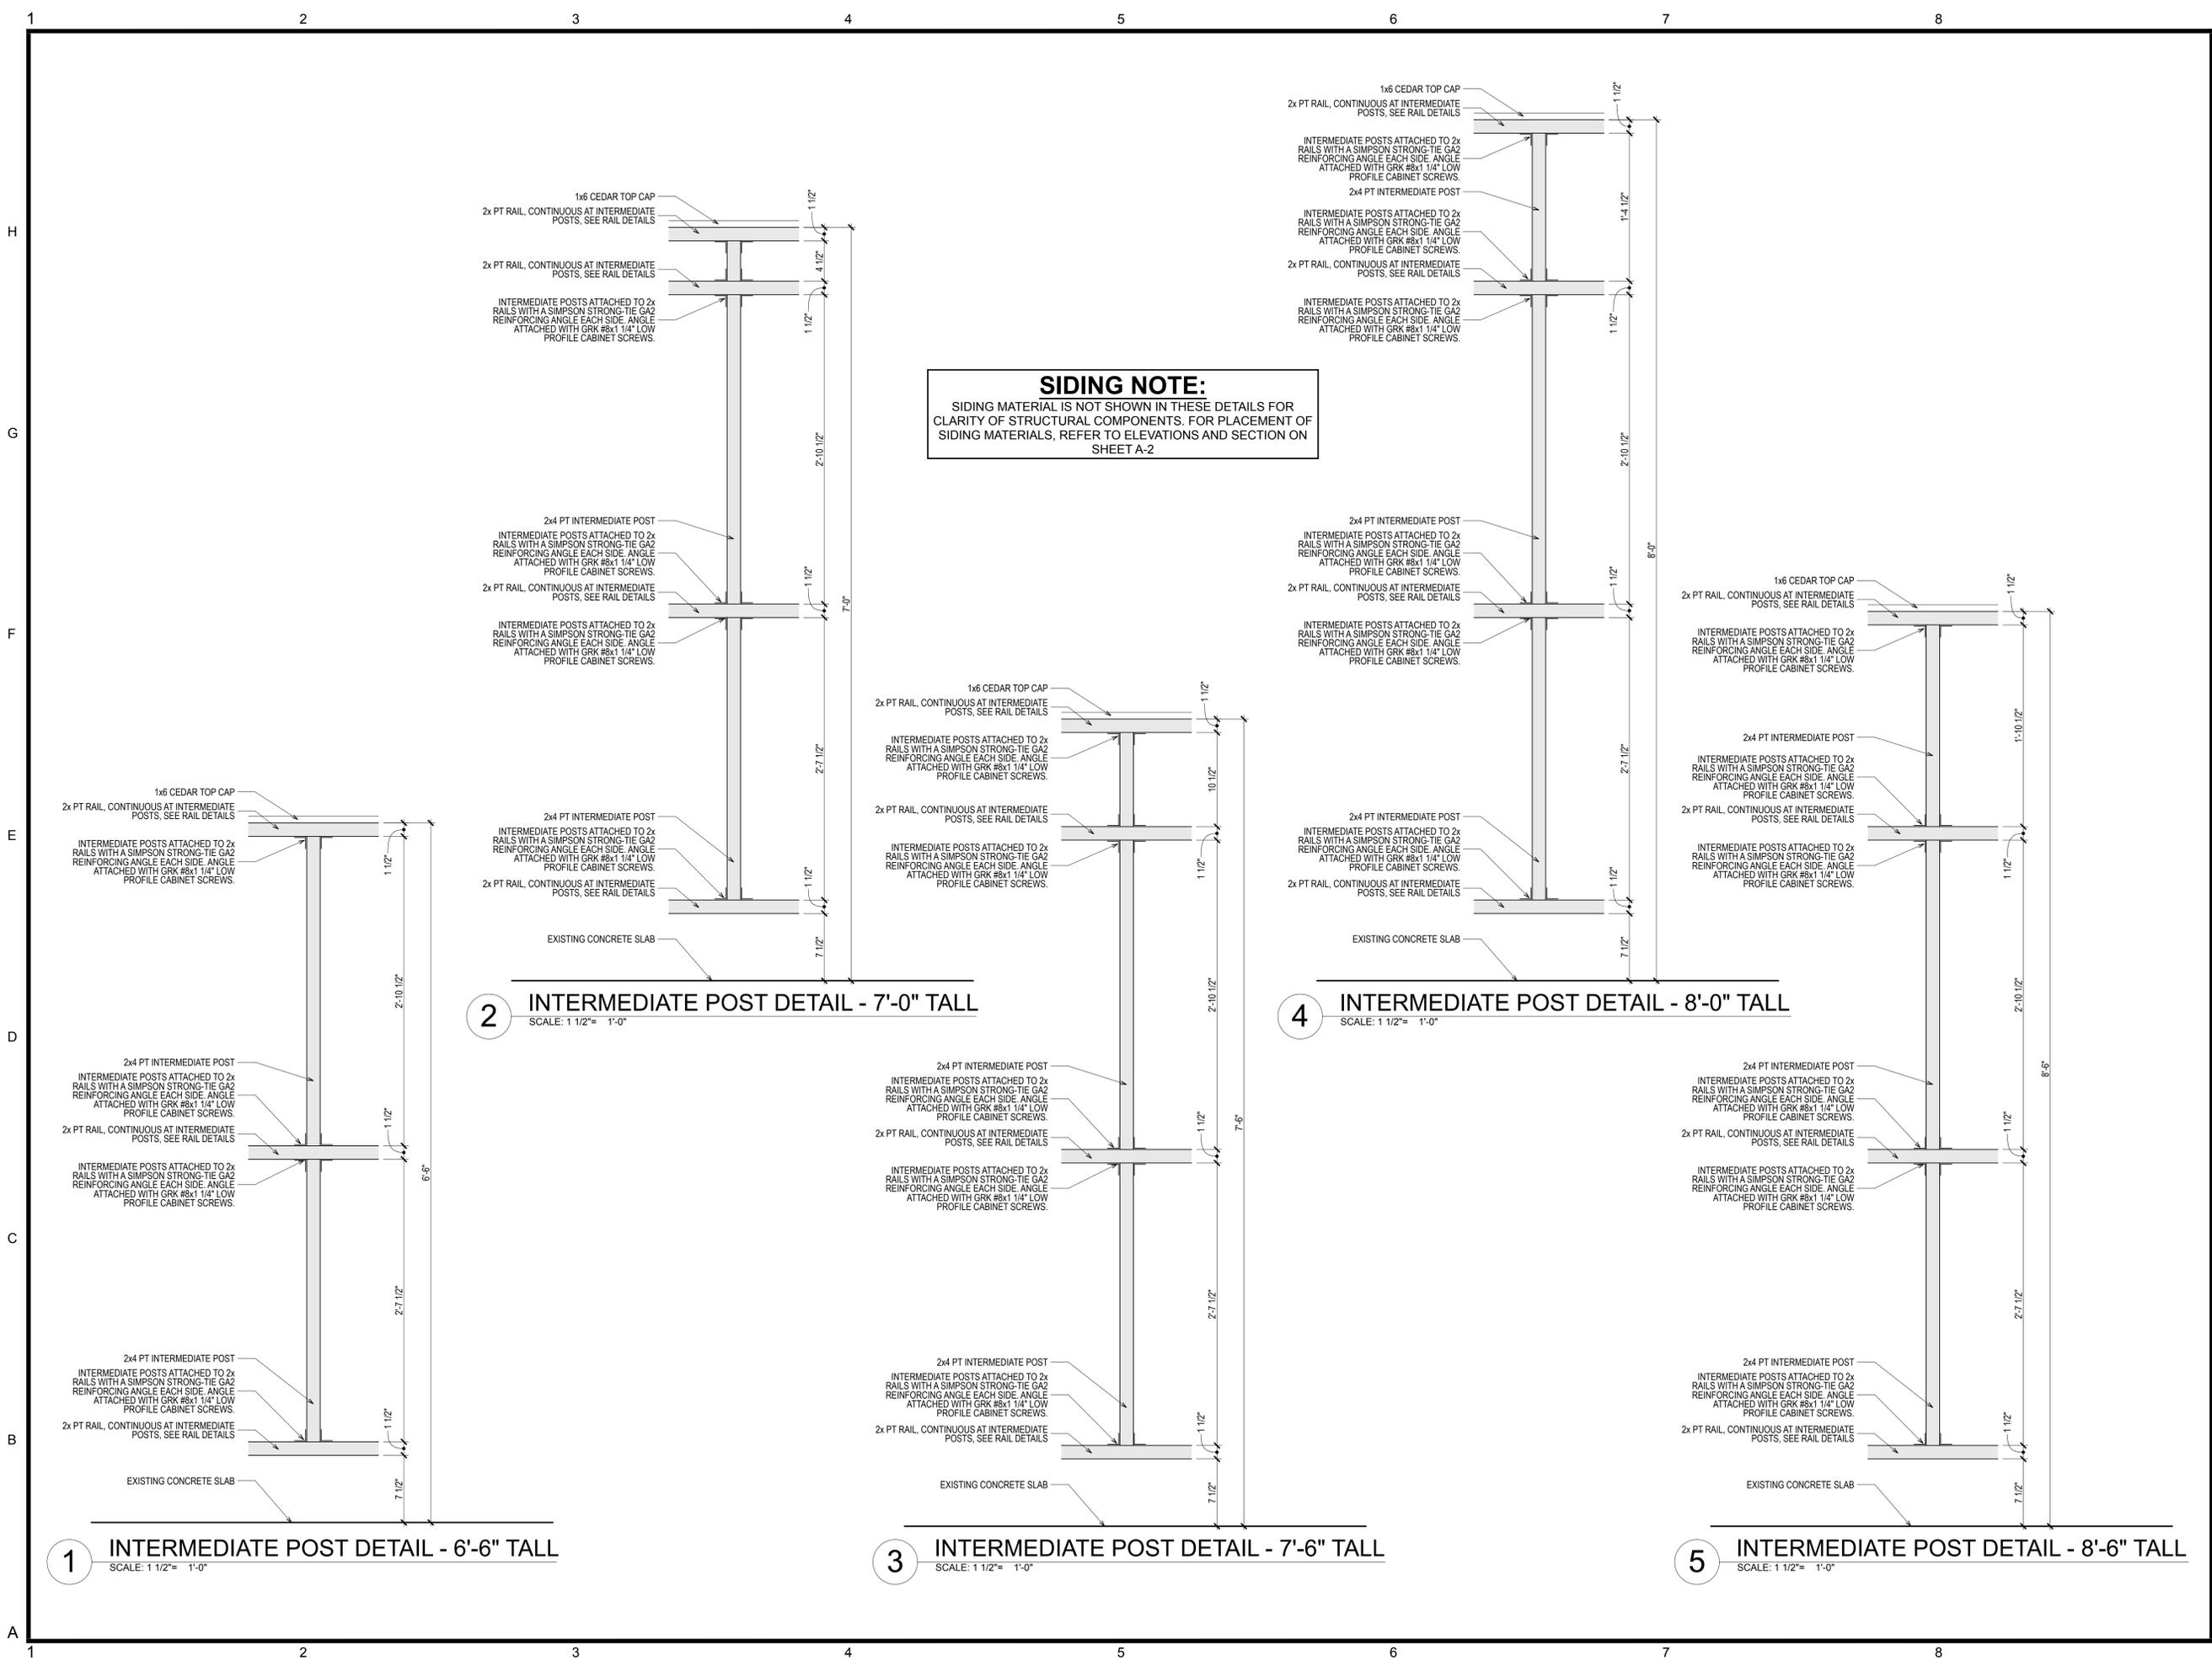

SIDING NOTE:
SIDING MATERIAL IS NOT SHOWN IN THESE DETAILS FOR CLARITY OF STRUCTURAL COMPONENTS. FOR PLACEMENT OF SIDING MATERIALS, REFER TO ELEVATIONS AND SECTION ON SHEET A-2

1 INTERMEDIATE POST DETAIL - 6'-6" TALL
SCALE: 1 1/2" = 1'-0"


2 INTERMEDIATE POST DETAIL - 7'-0" TALL
SCALE: 1 1/2" = 1'-0"

3 INTERMEDIATE POST DETAIL - 7'-6" TALL
SCALE: 1 1/2" = 1'-0"


4 INTERMEDIATE POST DETAIL - 8'-0" TALL
SCALE: 1 1/2" = 1'-0"

5 INTERMEDIATE POST DETAIL - 8'-6" TALL
SCALE: 1 1/2" = 1'-0"

4/27/17 afp://Galena File Server_afpoverftp_top_local/Project Directory/1219 Galena Gateway Park Restrooms/1219A GGP Screen Walls CDs.pln

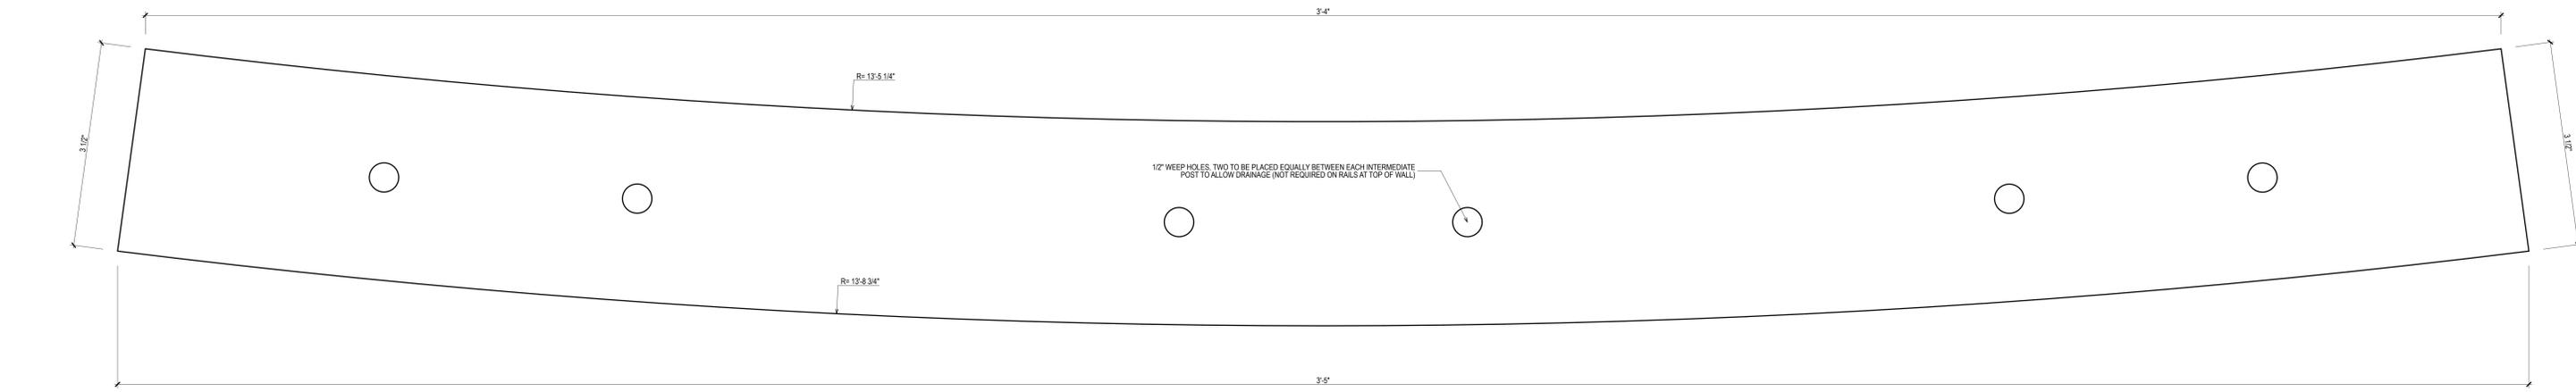

2 RAIL DETAIL (FULL SCALE)
SCALE: 1" = 1'-0"

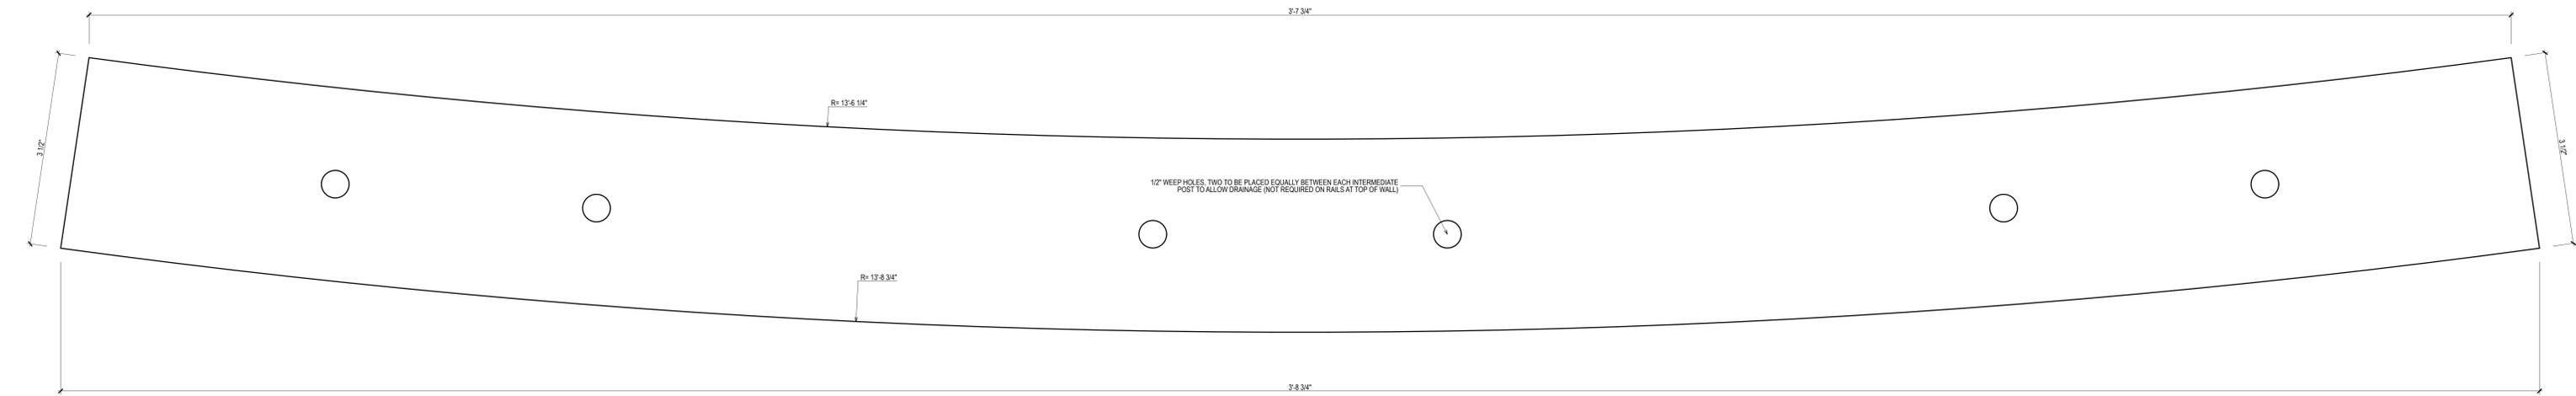

1 RAIL DETAIL (FULL SCALE)
SCALE: 1" = 1'-0"

STAMP

PROJECT TITLE

GALENA GATEWAY
PARK RESTROOM
SCREEN WALL

GATEWAY PARK
GALENA, IL 61036

MARK	DATE	DESCRIPTION
	5/11/17	BID SET

PROJECT NO: 1219A
DRAWING STATUS: CDs
SCALE: SCALE AS NOTED
DRAWN BY: WILLIAM G. BOOKLESS
CHKD BY: JAMES M. BARANSKI
COPYRIGHT
BARANSKI HAMMER MORETTA &
SHEEHY, 2017

SHEET TITLE

RAIL DETAILS