

ADDENDUM #1

STREET REPAVING PROGRAM

ADDENDUM #1
31 JULY 2018
NUMBER OF PAGES: 1

NOTICE:



This addendum is issued to modify, explain or correct the original drawings, specifications and/or previous addenda and is hereby made part of the Contract Documents. **Please attach this Addendum to the specifications in your possession and note receipt of the Addendum on the first page of your bid.**

BID DOCUMENT

PLANS

ADD: PLAN 1 OF 1 – JAIL HILL (MEEKER STEET) AND SOLDIER MONUMENT

End of Addendum

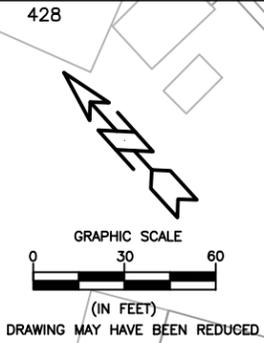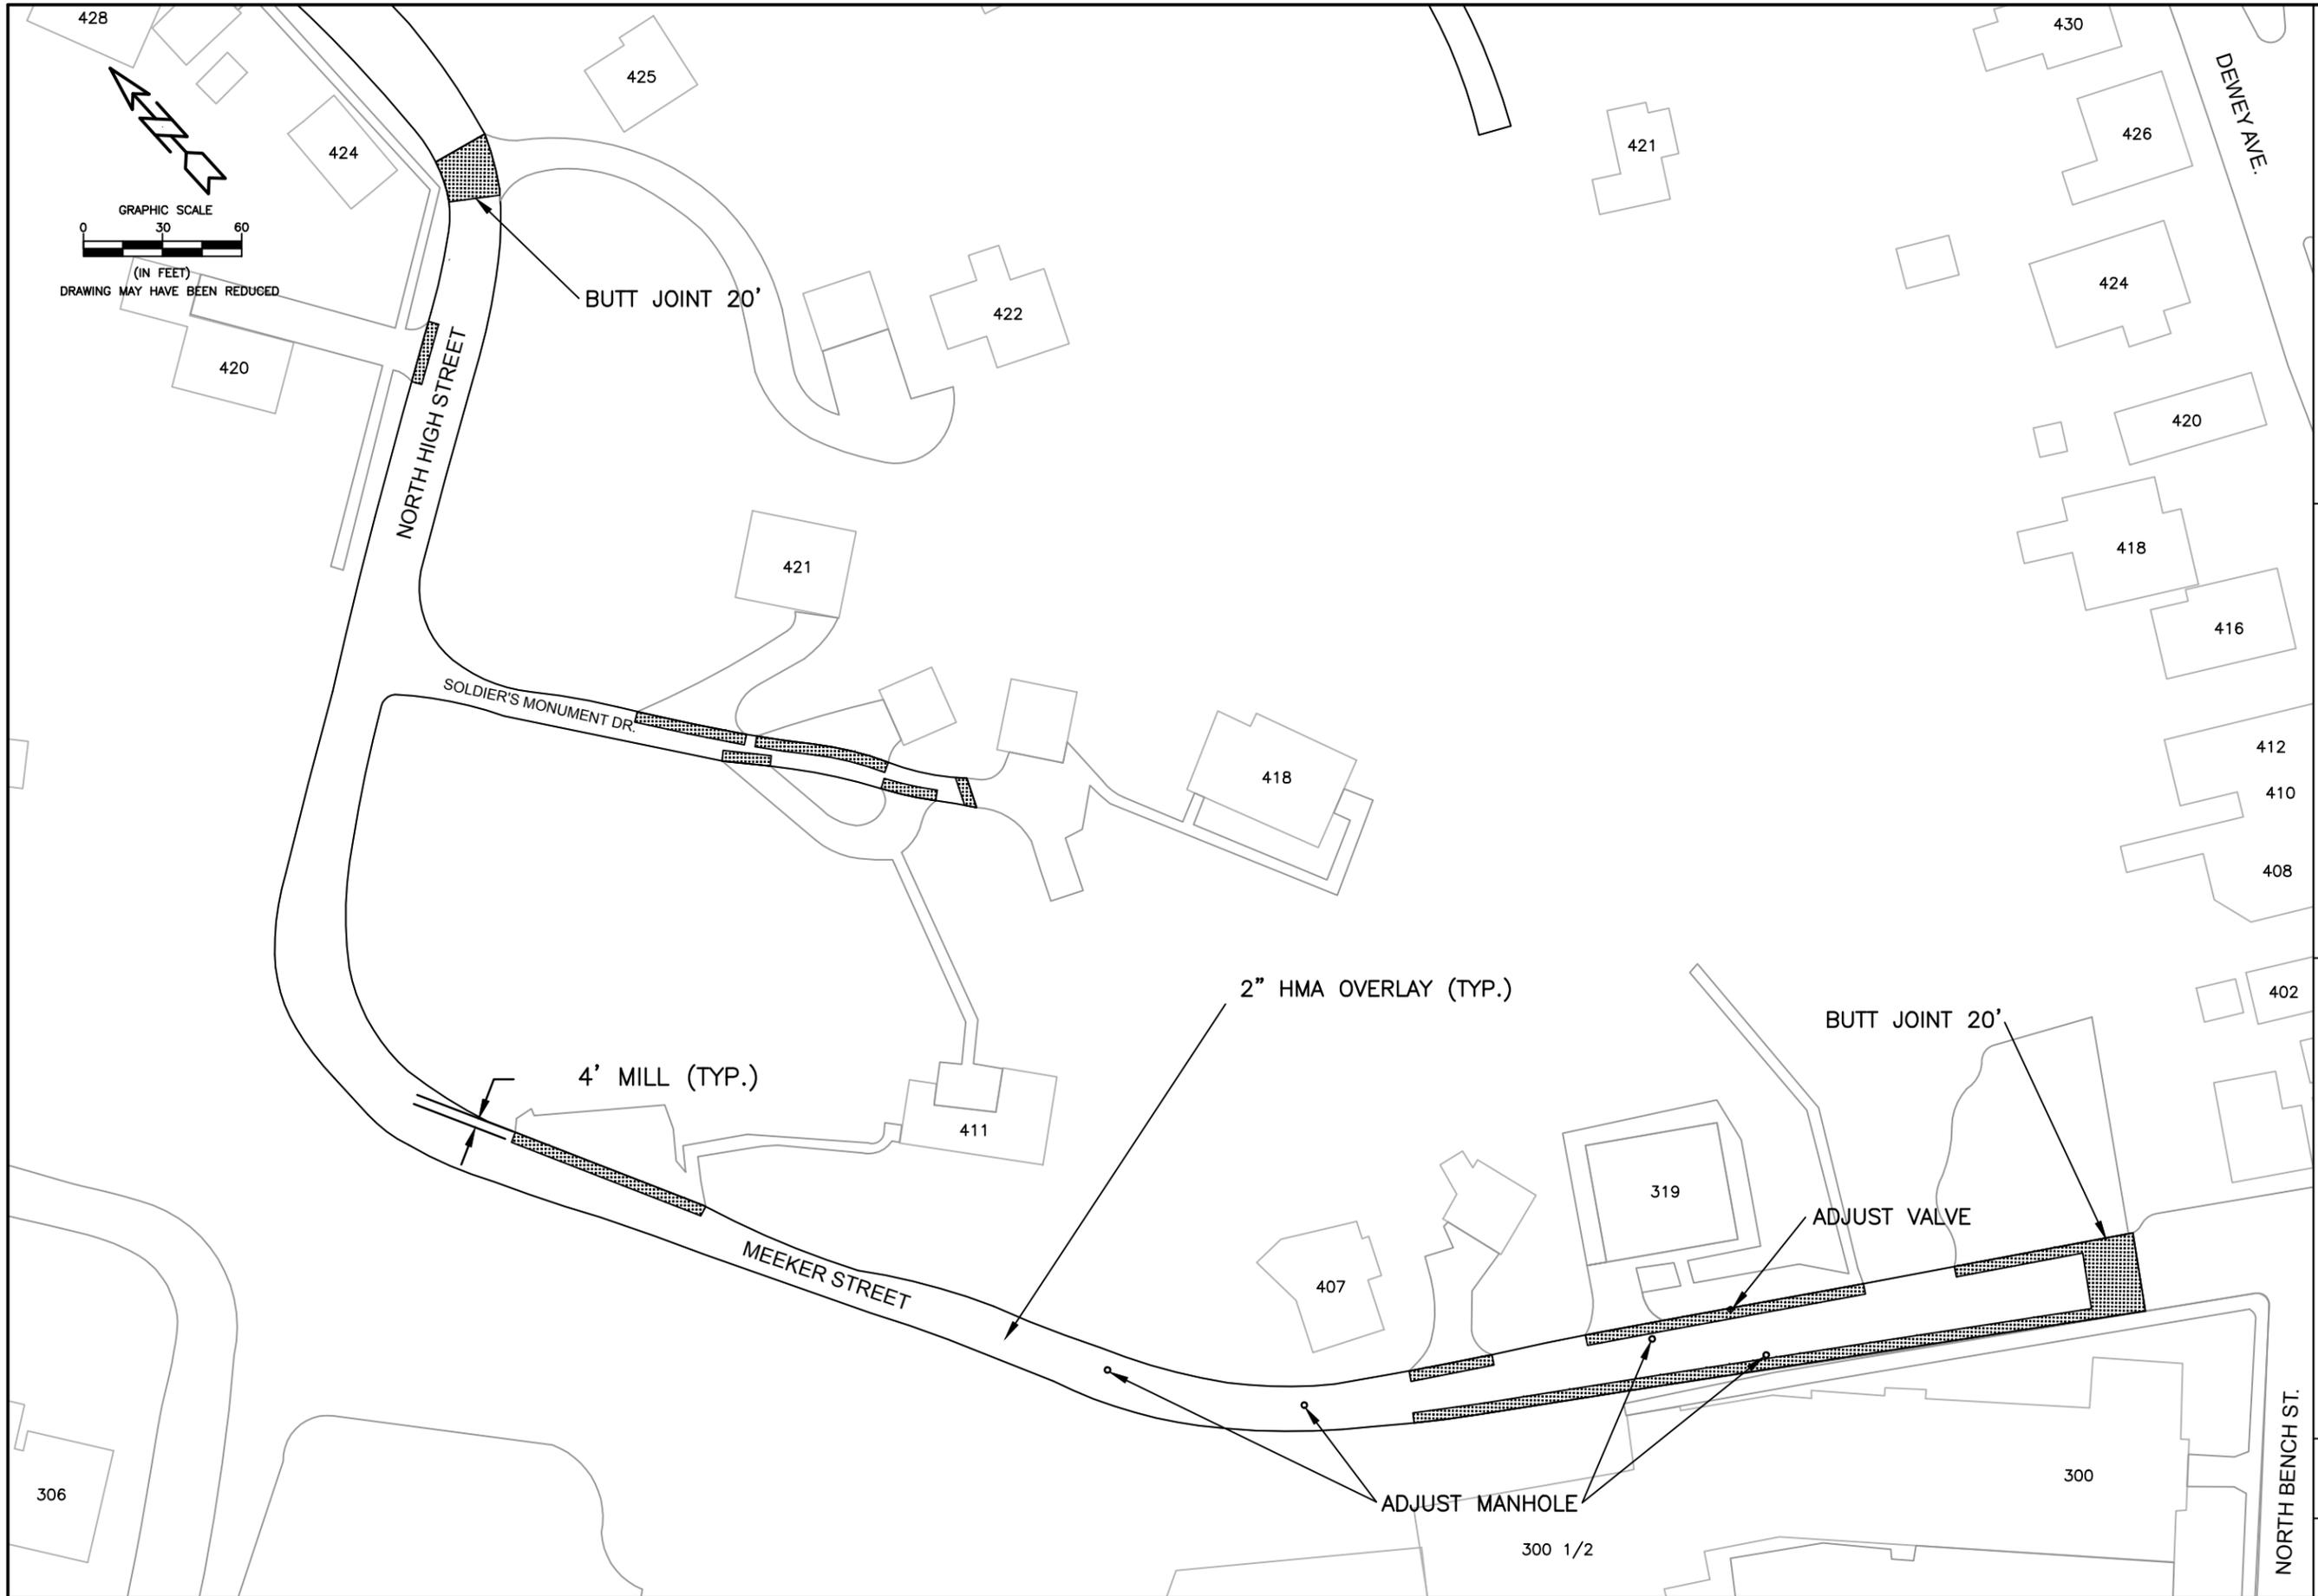

CITY OF GALENA 101 GREEN STREET GALENA, IL 61036	
DRAWN BY: MJO CHECKED BY: CAL SCALE: 1"=60'	PLAN SHEET - JAIL HILL & SOLDIERS' MONUMENT 2018 STREET IMPROVEMENT
FILE NO. JAIL2018	SHEET 1 OF 1