

**ADDENDUM #1**

**STREET REPAVING PROGRAM**

ADDENDUM #1  
25 JULY 2019  
NUMBER OF PAGES: 1

**NOTICE:**

This addendum is issued to modify, explain or correct the original drawings, specifications and/or previous addenda and is hereby made part of the Contract Documents. **Please attach this Addendum to the specifications in your possession and note receipt of the Addendum on the first page of your bid.**

**BID DOCUMENT:**

**PLANS**

**ADD: PLAN 1 OF 1 – GRANT PARK RESTROOM ACCESS ROAD**


**BID QUANTITIES**

**DELETE: BID QUANTITY PAGE 13 AND REPLACE WITH ATTACHED REVISED BID QUANTITY PAGE 13A**


**End of Addendum**

**STREET REPAVING PROGRAM 2019**

REF. #	BID ITEMS	UNIT	QUANTITY	UNIT COST \$	AMOUNT \$
	<b>WEST STREET</b>				
1	HMA SURFACE REMOVAL 2"	SY	370		
2	HMA BINDER COURSE IL-19, N50, 0-2"	TON	70		
3	HMA SURFACE COURSE MIX C, N50, 2"	TON	360		
4	TACK COAT CSS-1H	GALL	216		
5	ADJUST WATER VALVE	EA	5		
6	ADJUST MH COVER	EA	3		
7	HMA CURB	LF	30		
	<b>MEEKER-HIGH STREET &amp; SOLDIERS MNT</b>				
8	HMA SURFACE REMOVAL 2"	SY	640		
9	HMA BINDER COURSE IL-19, N50, 0-2"	TON	90		
10	HMA SURFACE COURSE MIX C, N50, 2"	TON	630		
11	TACK COAT CSS-1H	GALL	378		
12	ADJUST WATER VALVE	EA	1		
13	ADJUST MH COVER	EA	7		
	<b>JACKSON AND HARRISON STREET</b>				
14	HMA SURFACE REMOVAL 2"	SY	50		
15	HMA BINDER COURSE IL-19, N50, 0-2"	TON	35		
16	HMA SURFACE COURSE MIX C, N50, 2"	TON	200		
17	TACK COAT CSS-1H	GALL	120		
18	ADJUST WATER VALVE	EA	2		
19	ADJUST MH COVER	EA	1		
	<b>TOTAL</b>				
	<b>ALTERNATE ITEMS</b>				
	<b>FOURTH STREET</b>				
A1	HMA SURFACE REMOVAL 2"	SY	153		
A2	HMA SURFACE COURSE MIX C, N50, 2"	TON	55		
A3	TACK COAT CSS-1H	GALL	33		
A4	ADJUST MH COVER	EA	1		
	<b>GRANT PARK RESTROOMS ACCESS ROAD</b>				
A5	HMA SURFACE REMOVAL 2"	SY	30		
A6	HMA BINDER COURSE IL-19, N50, 0-2"	TON	7		
A7	HMA SURFACE COURSE MIX C, N50, 2"	TON	50		
A8	TACK COAT CSS-1H	GALL	30		
A9	ADJUST MH COVER	EA	1		
	<b>TOTAL</b>				

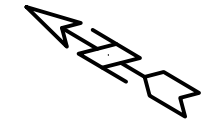

GRAPHIC SCALE  
0 10 20  
(IN FEET)  
DRAWING MAY HAVE BEEN REDUCED

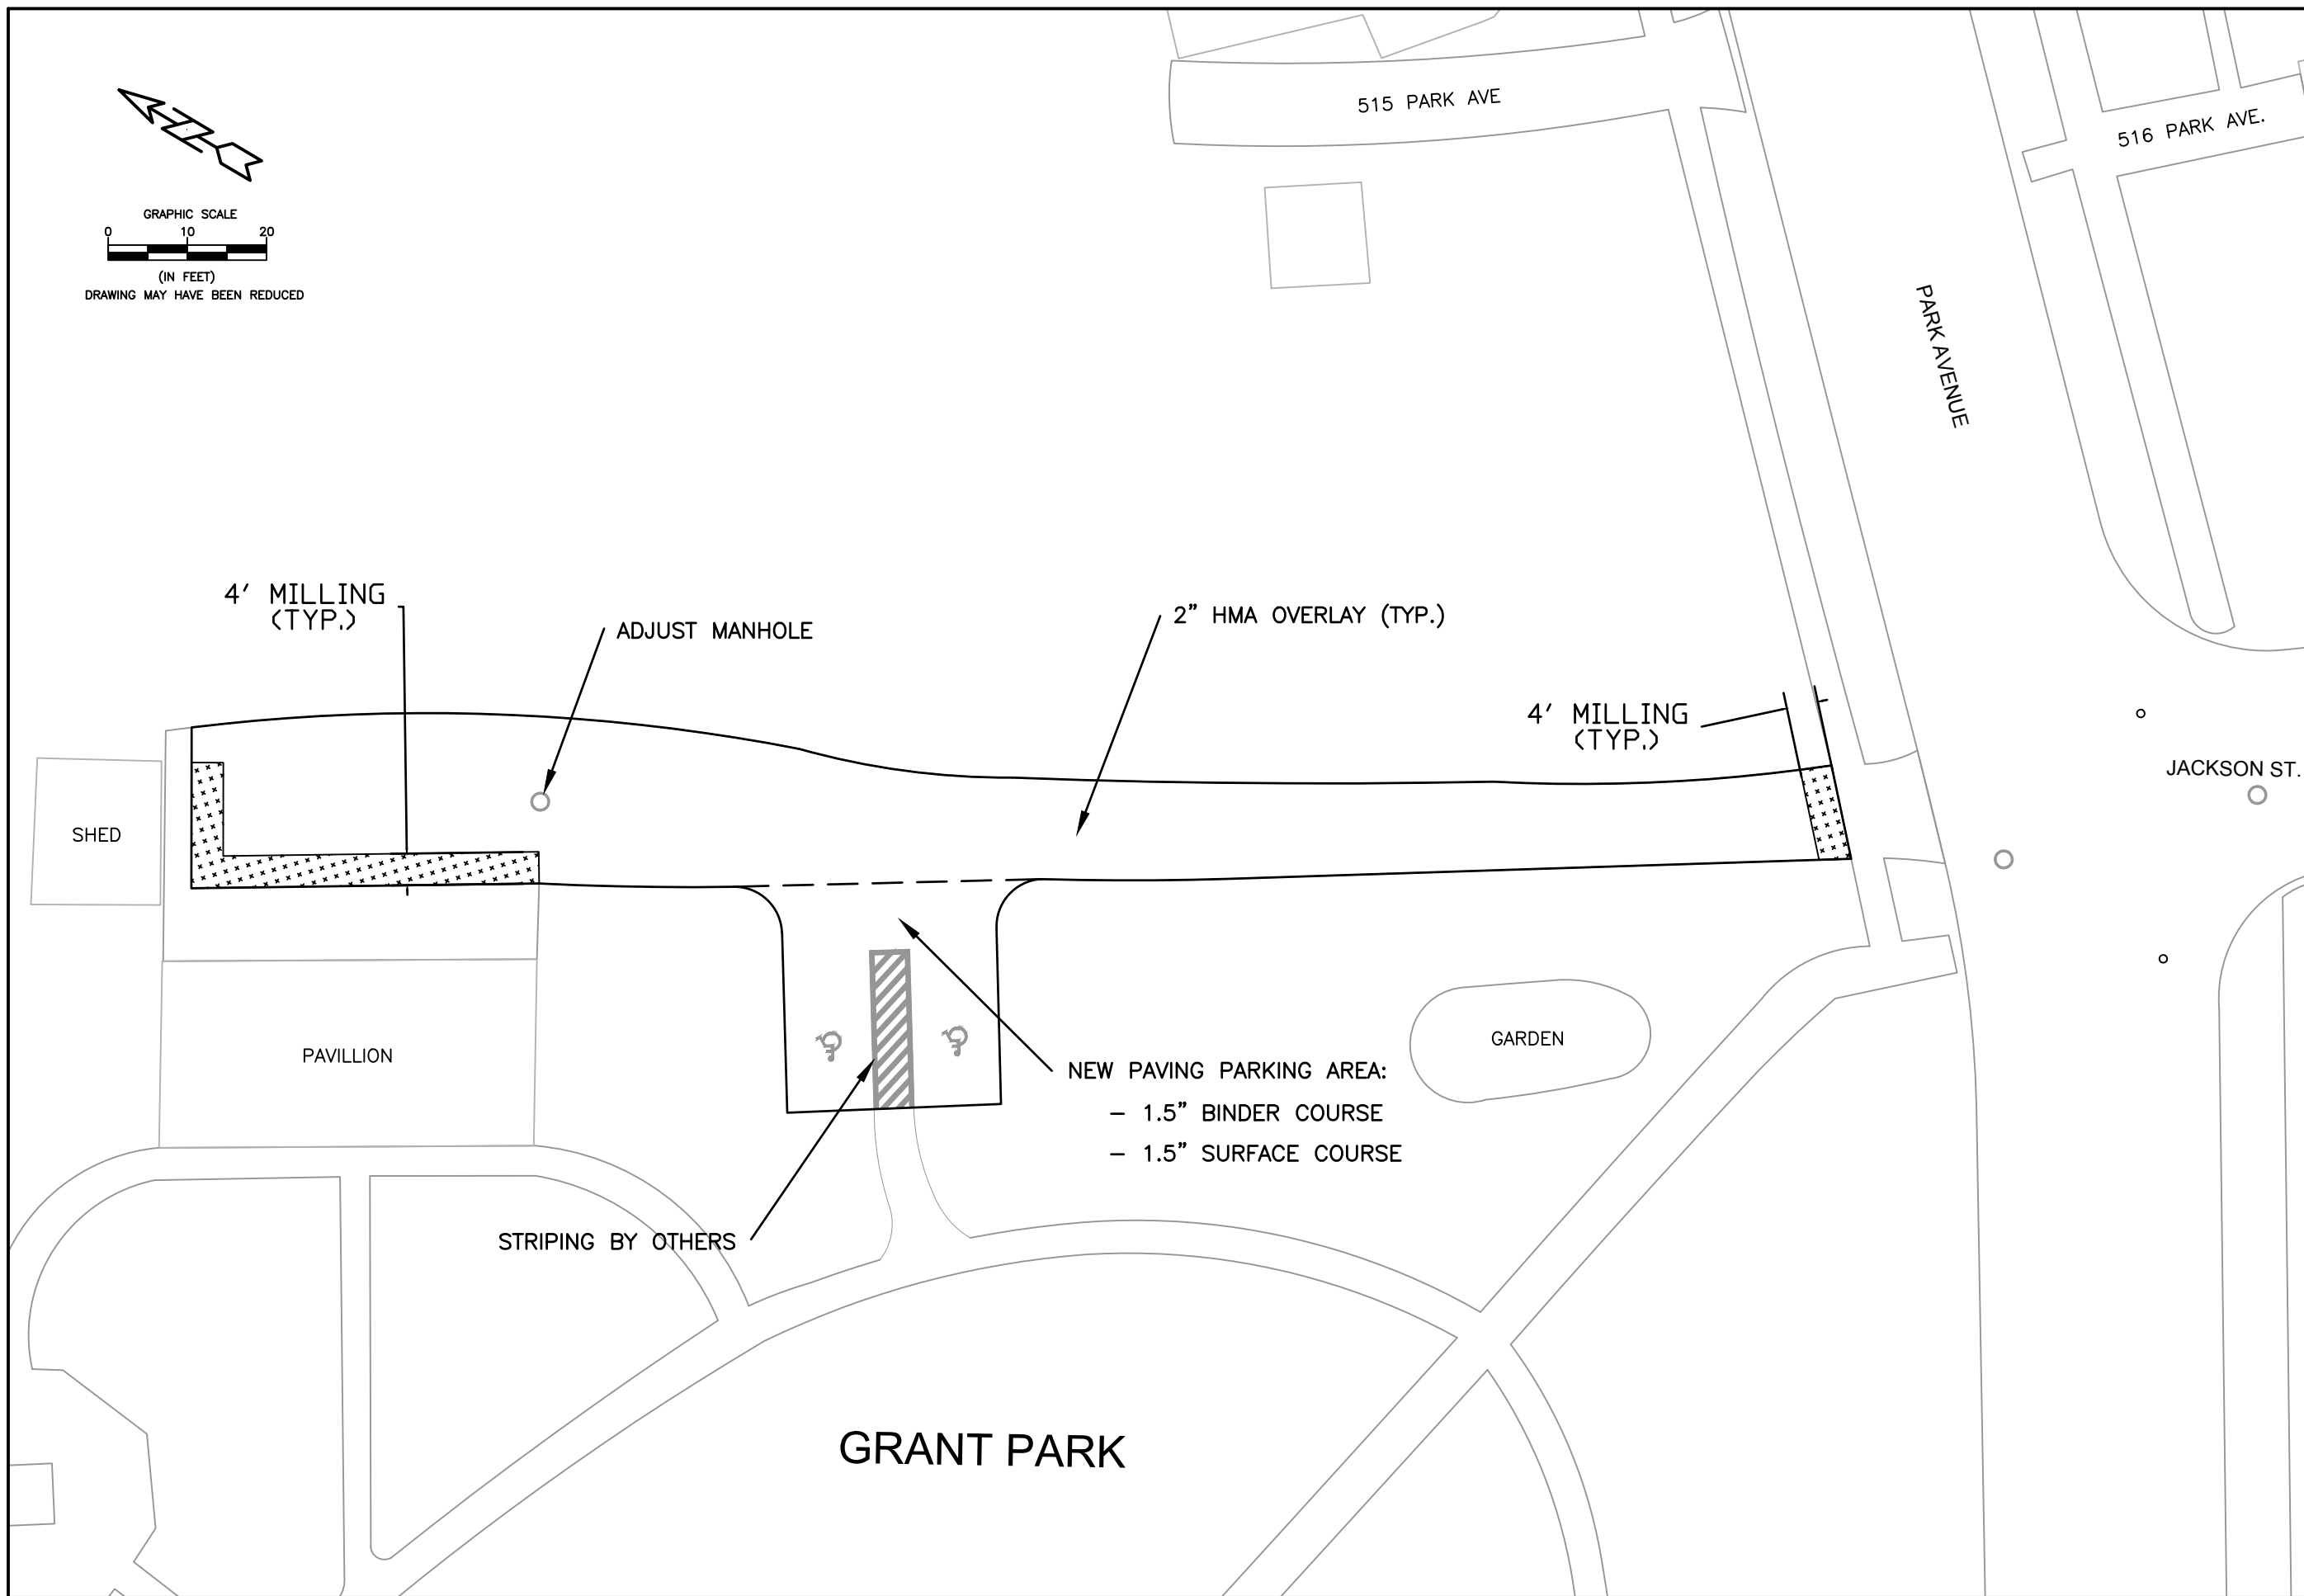

4' MILLING (TYP.)

ADJUST MANHOLE

2" HMA OVERLAY (TYP.)

4' MILLING (TYP.)

SHED

PAVILLION

GARDEN

NEW PAVING PARKING AREA:  
- 1.5" BINDER COURSE  
- 1.5" SURFACE COURSE

STRIPING BY OTHERS

GRANT PARK

CITY OF GALENA  
101 GREEN STREET  
GALENA, IL 61036

DRAWN BY: MJO  
CHECKED BY: CAL  
SCALE: 1"=20'

PLAN SHEET - GRANT PARK  
2019 STREET IMPROVEMENT  
RESTROOM ACCESS DRIVEWAY

FILE NO.  
GRANT2019

SHEET  
1 OF 1