


CITY OF GALENA

2023 STREET REPAVING PROGRAM



WEST GALENA TOWNSHIP, GALENA, JO DAVIESS COUNTY, ILLINOIS

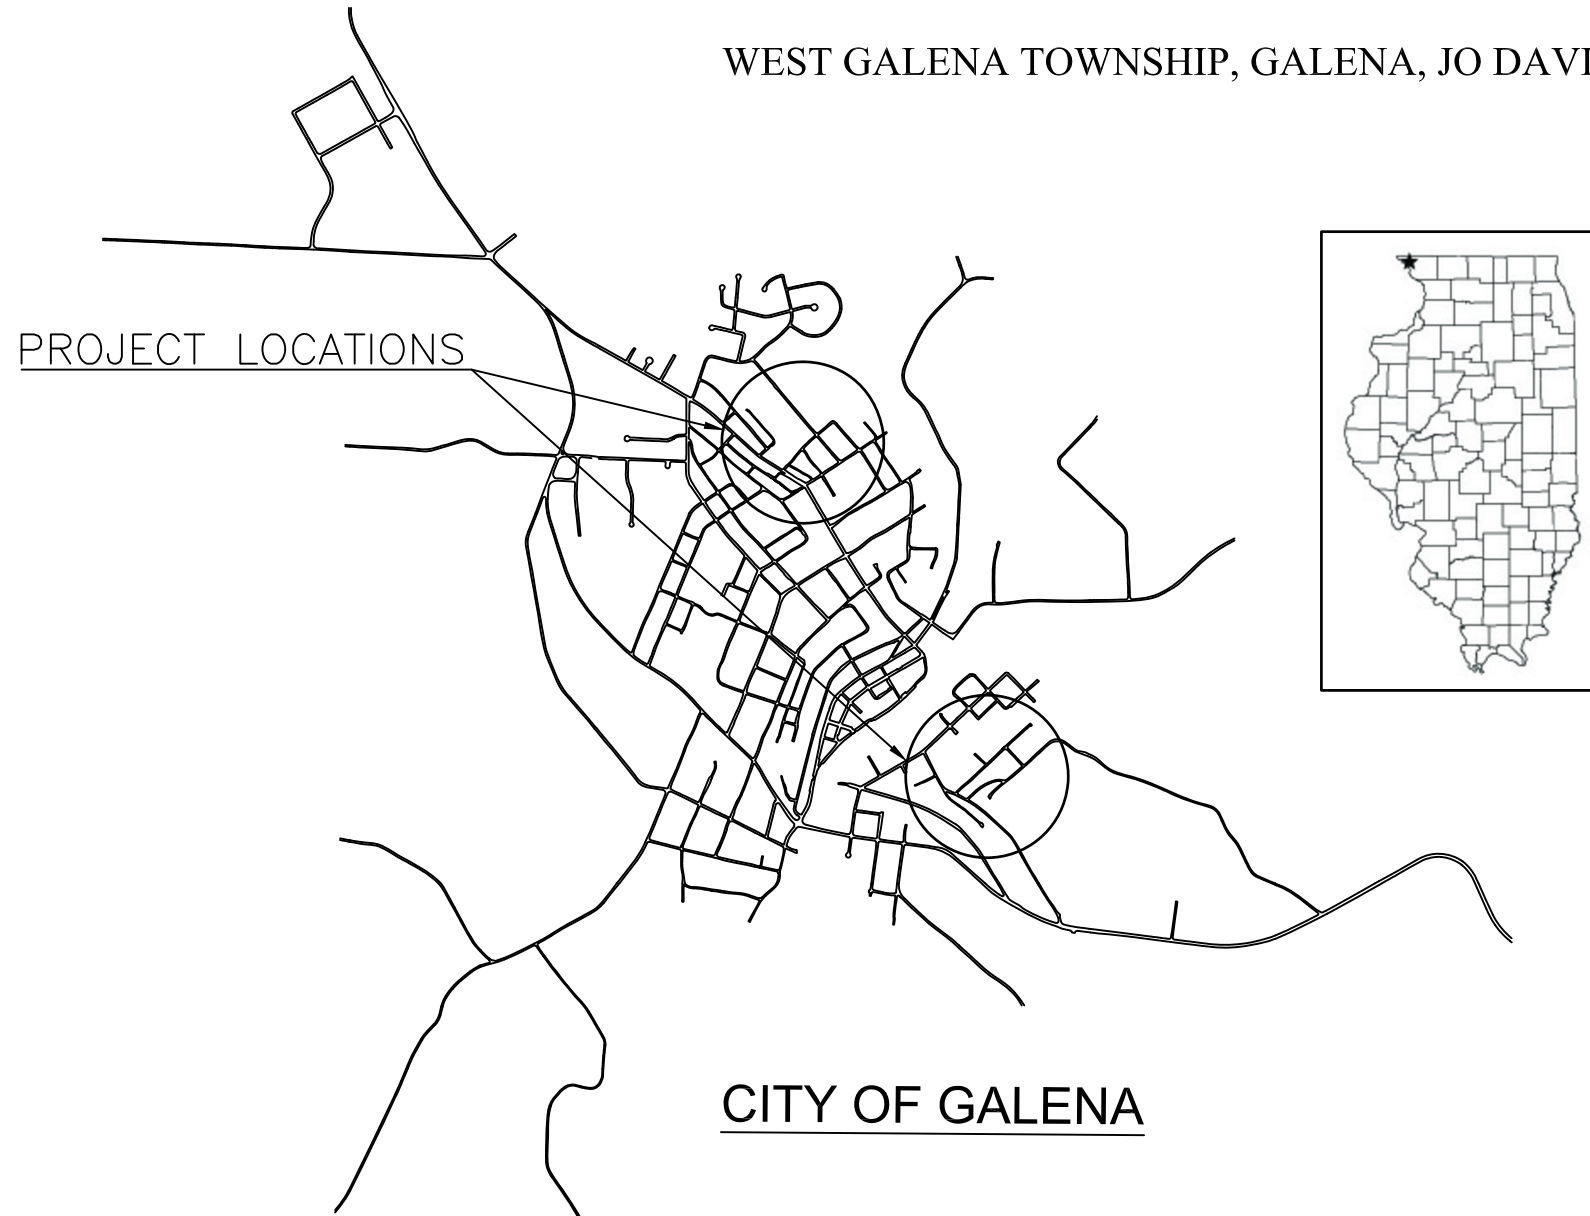

UTILITIES

GAS

NICOR: 888-642-6748

ELECTRIC

JO CARROLL ELECTRIC: 815-858-2207

TELEPHONE

AT&T: 880-660-3000

WATER & SEWER

CITY OF GALENA: 815-777-1050

CABLE TV

MEDIACOM: 800-332-0245

CONTACT: MATT OLDENBURG, CITY ENGINEER
CITY OF GALENA
101 GREEN STREET
GALENA, IL 61036
V. (815)777-1050
E. mjoldenburg@cityofgalena.org



TO OBTAIN LOCATION OF PARTICIPANT'S UNDERGROUND FACILITIES BEFORE YOU DIG IN ILLINOIS, CALL J.U.L.I.E. TOLL FREE 1-800-892-0123.



ILLINOIS STATUTE REQUIRES MIN. OF 3 WORK DAYS NOTICE PRIOR TO EXCAVATING.

NOTE: UTILITY LOCATIONS SHOWN ON PLANS ARE APPROXIMATE AND CONTRACTOR SHALL HAVE APPROPRIATE UTILITY COMPANY MARK EXACT LOCATIONS PRIOR TO COMMENCEMENT OF CONSTRUCTION.

CITY OF GALENA
101 GREEN ST.
GALENA, IL 61036

2023 STREET REPAVING PROGRAM

SHEET
1 OF 8

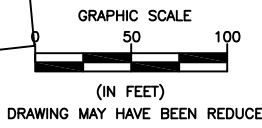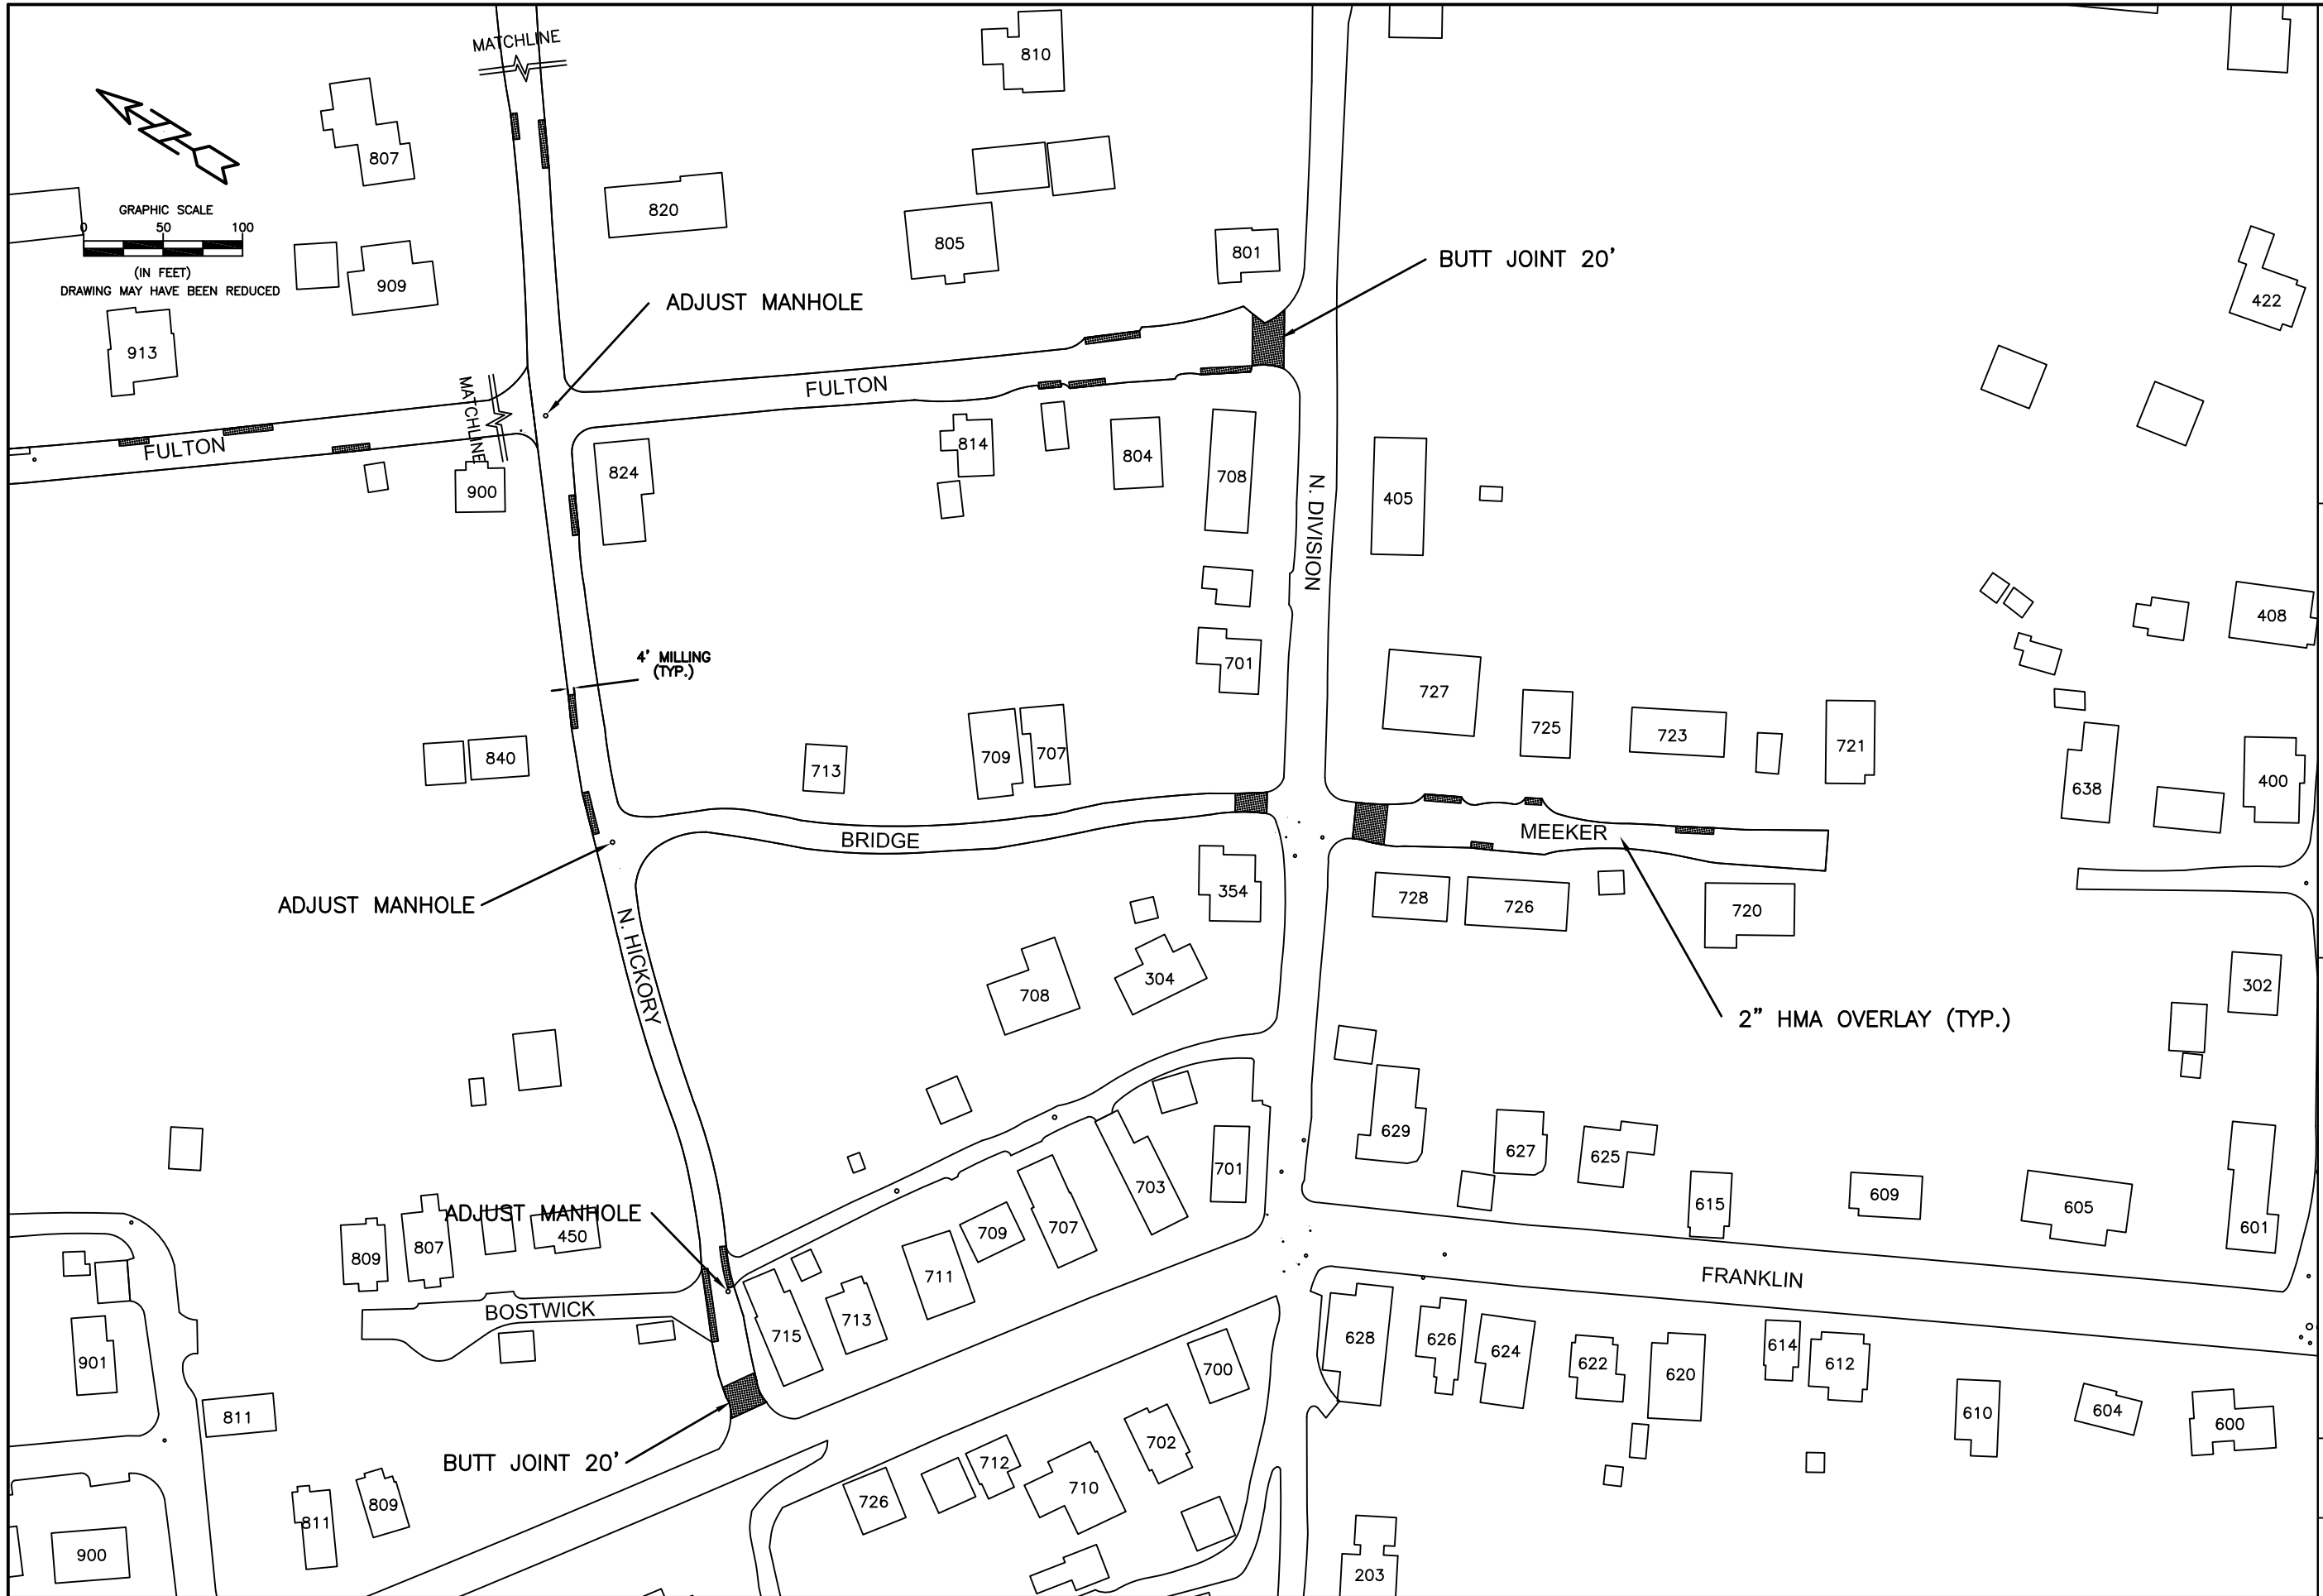


CITY OF GALENA
 101 GREEN STREET
 GALENA, IL 61036

DRAWN BY: MJO
 CHECKED BY: MM
 SCALE: 1"=100'


2023 STREET REPAVING PROGRAM
 PLAN SHEET - HICKORY, BRIDGE,
 FULTON AND MEEKER

FILE NO.
 2023SRP

SHEET
 2 OF 8

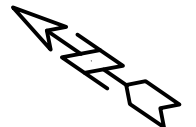

GRAPHIC SCALE
 0 50 100
 (IN FEET)
 DRAWING MAY HAVE BEEN REDUCED

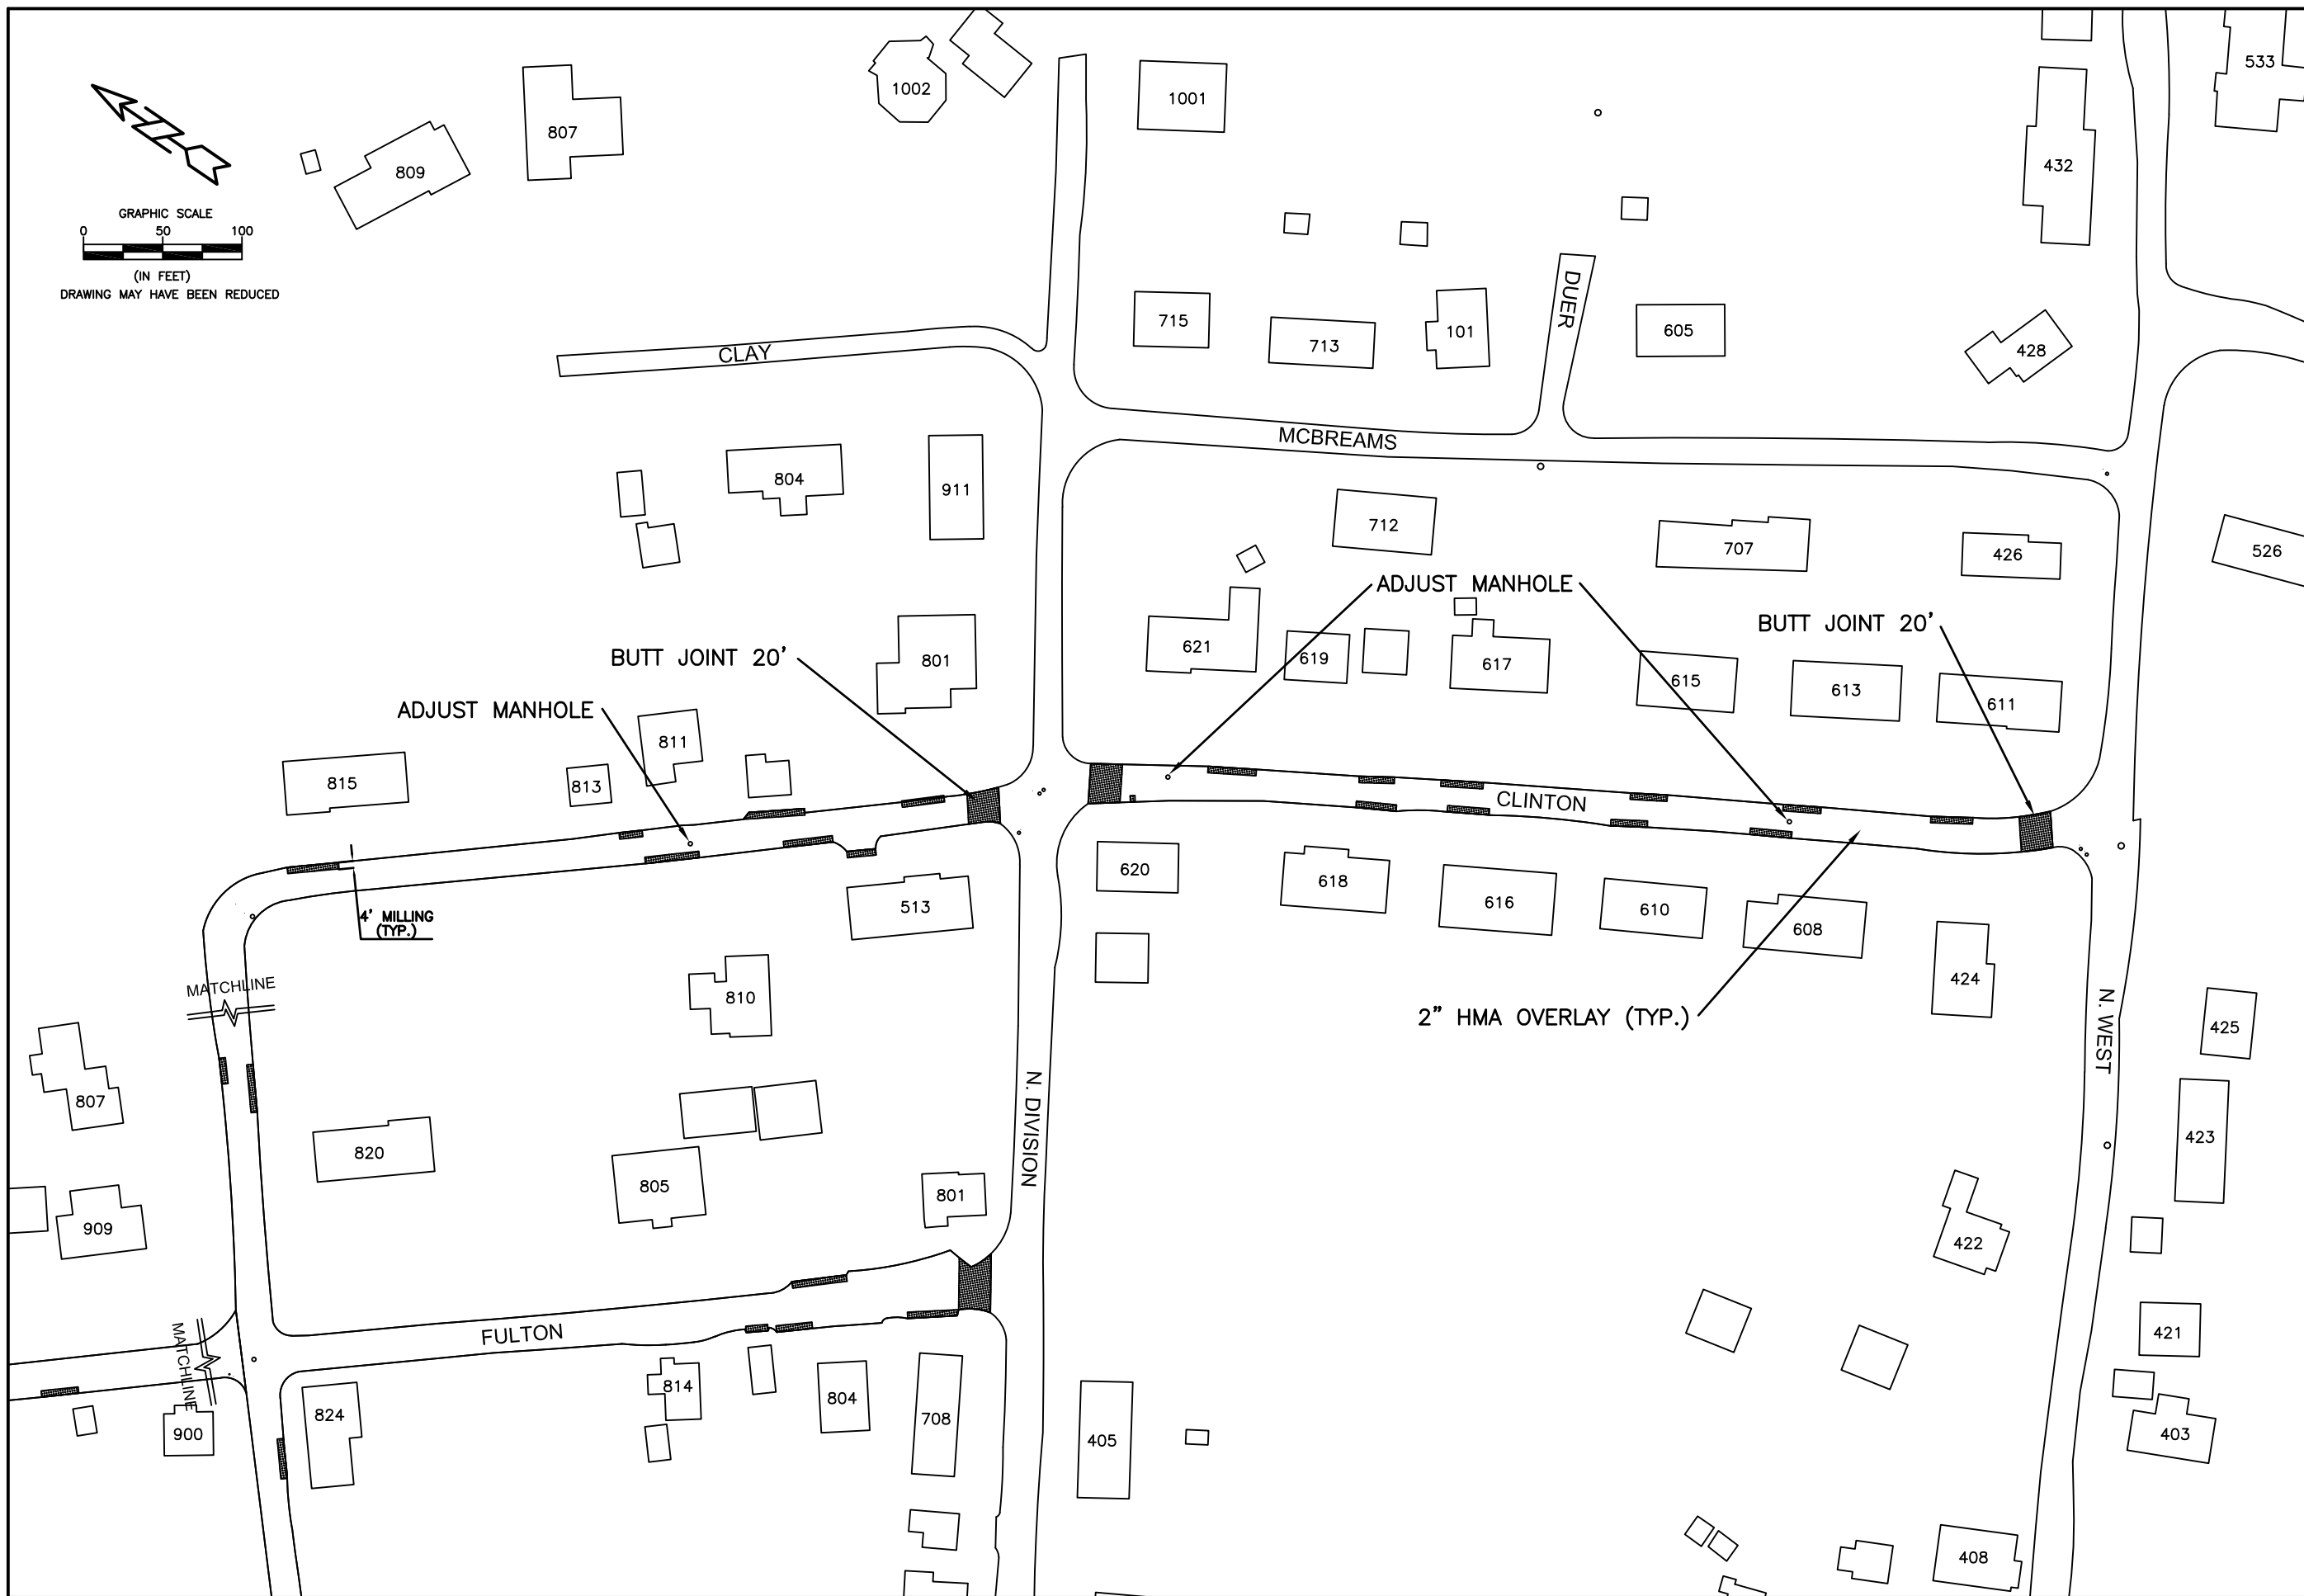

CITY OF GALENA
 101 GREEN STREET
 GALENA, IL 61036

DRAWN BY: MJO

CHECKED BY: MM



SCALE: 1"=100'

2023 STREET REPAVING PROGRAM



PLAN SHEET - CLINTON STREET

FILE NO.
 2023SRP



SHEET
 3 OF 8

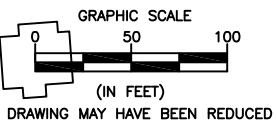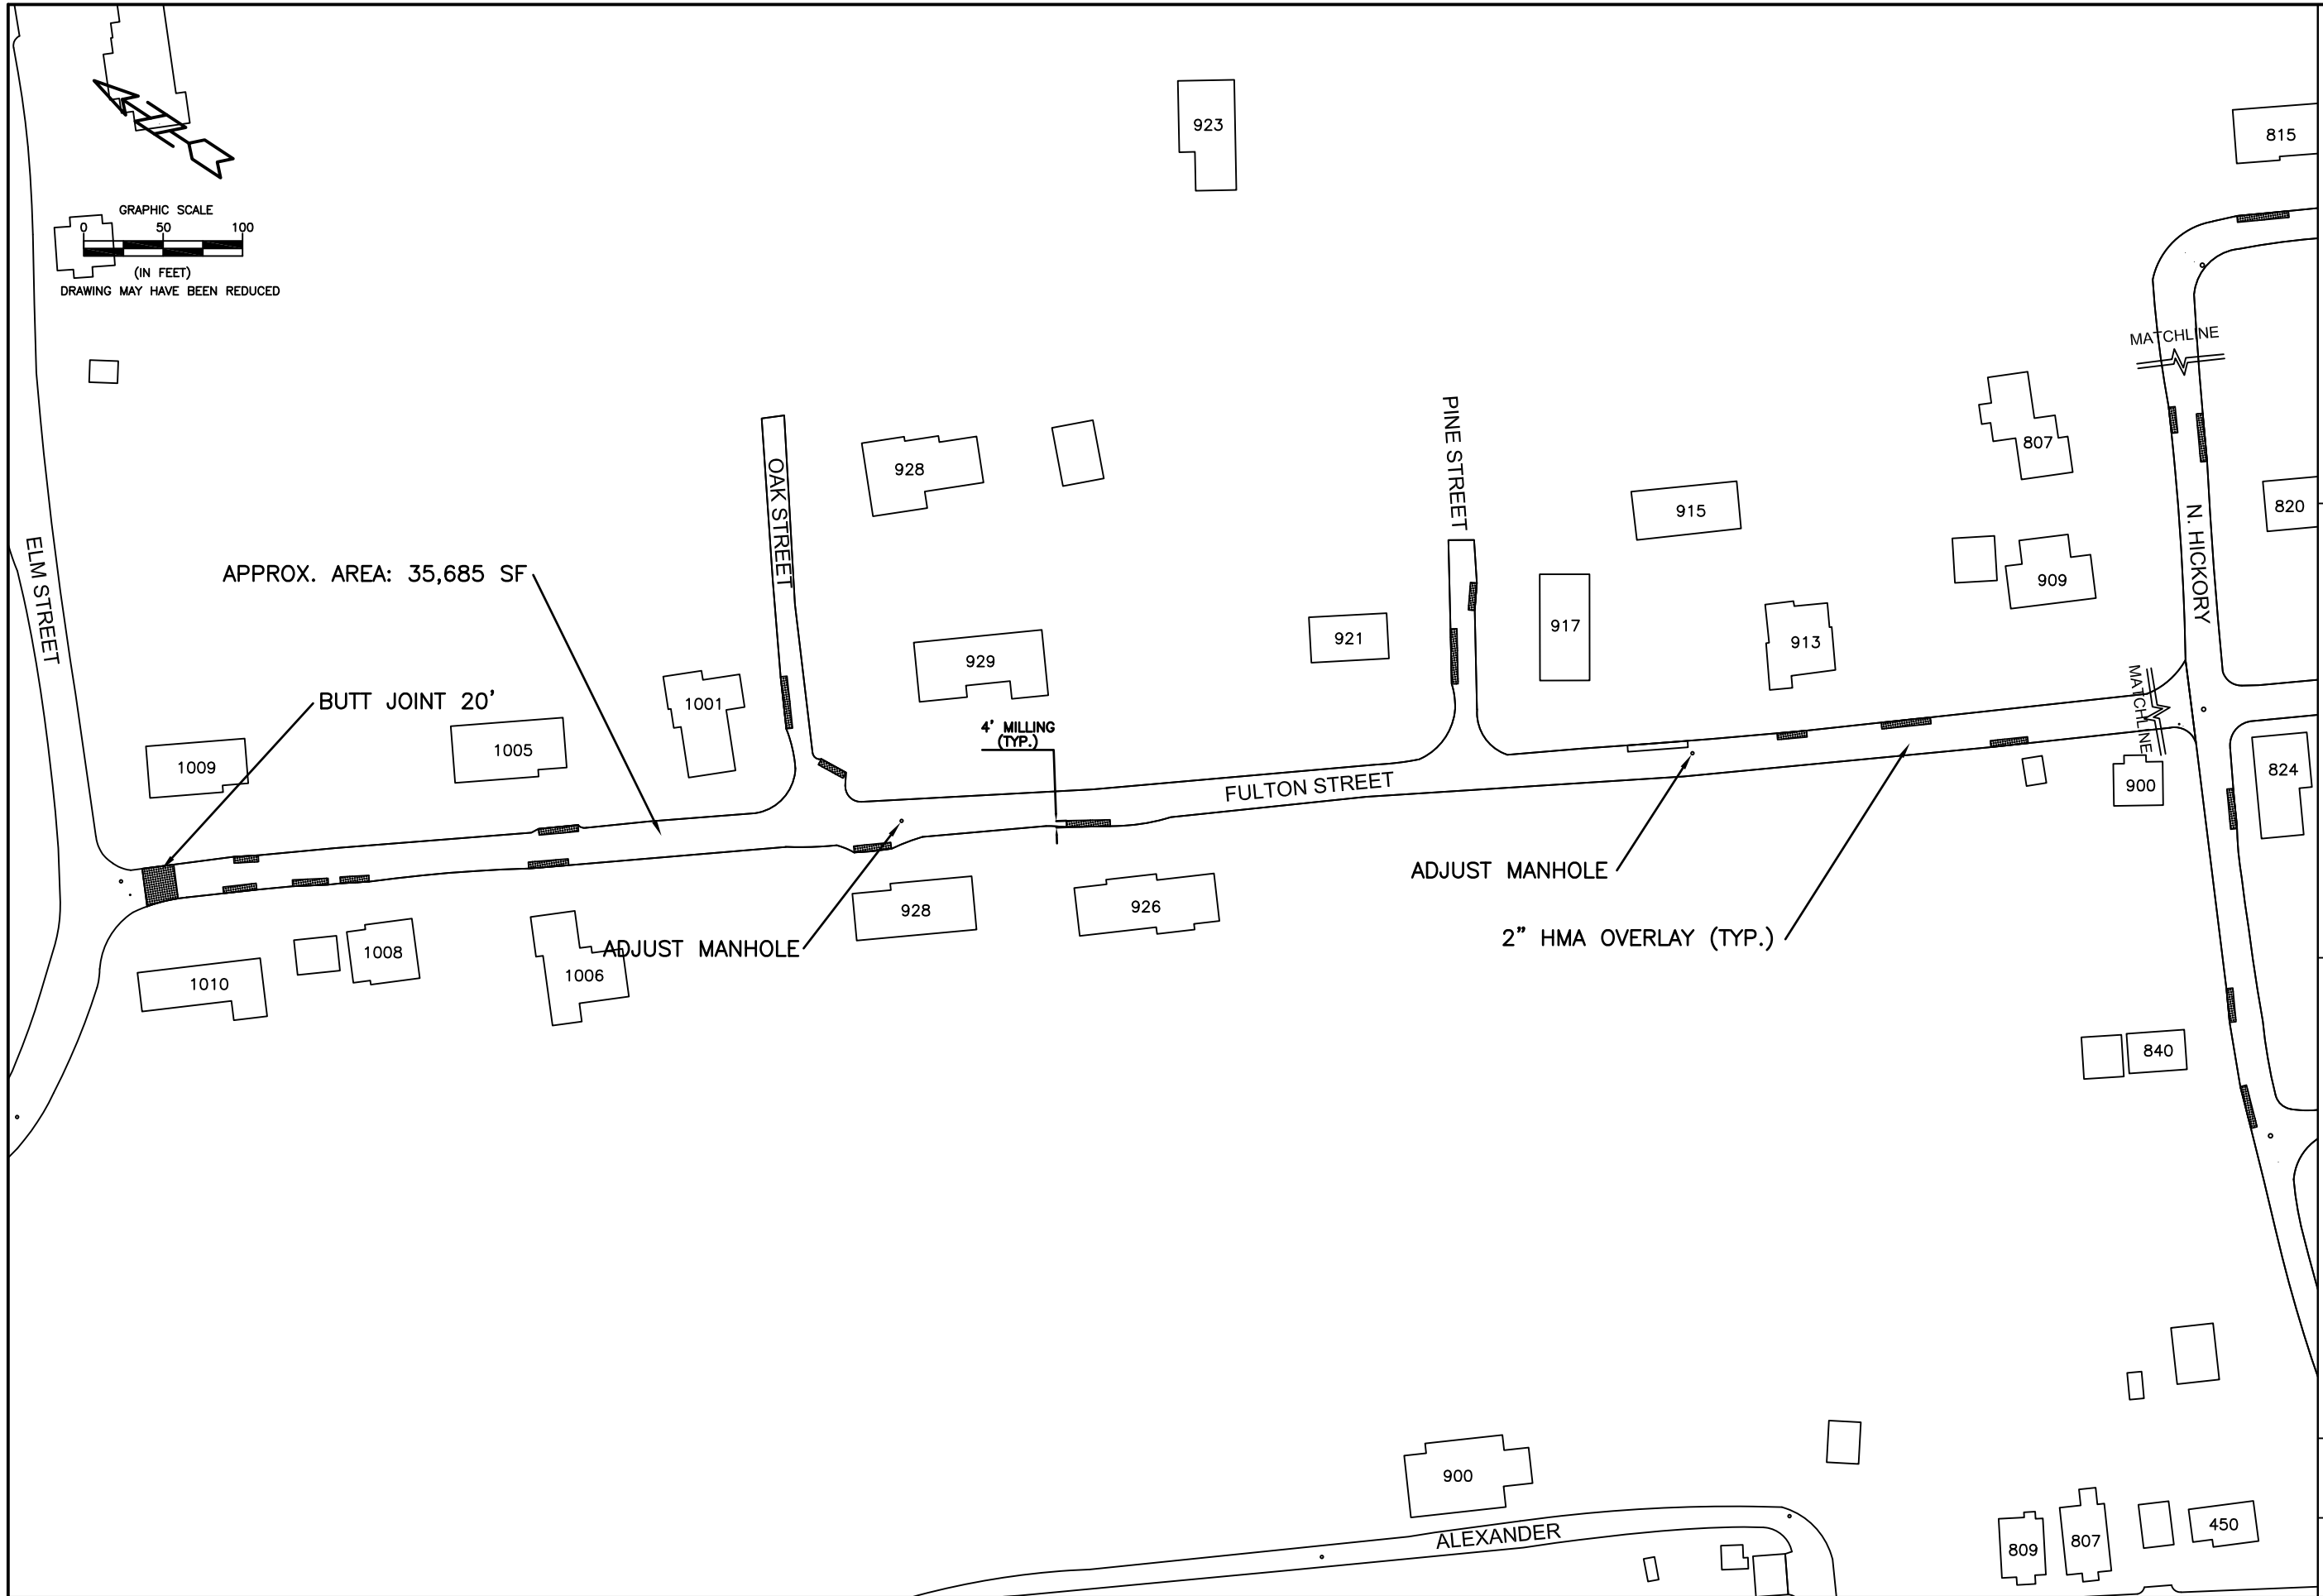

CITY OF GALENA 101 GREEN STREET GALENA, IL 61036	
DRAWN BY: MJO CHECKED BY: MM SCALE: 1"=100'	2023 STREET REPAVING PROGRAM PLAN SHEET - FULTON STREET (ELM TO HICKORY)
FILE NO. 2023SRP	SHEET 4 OF 8

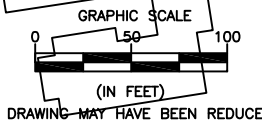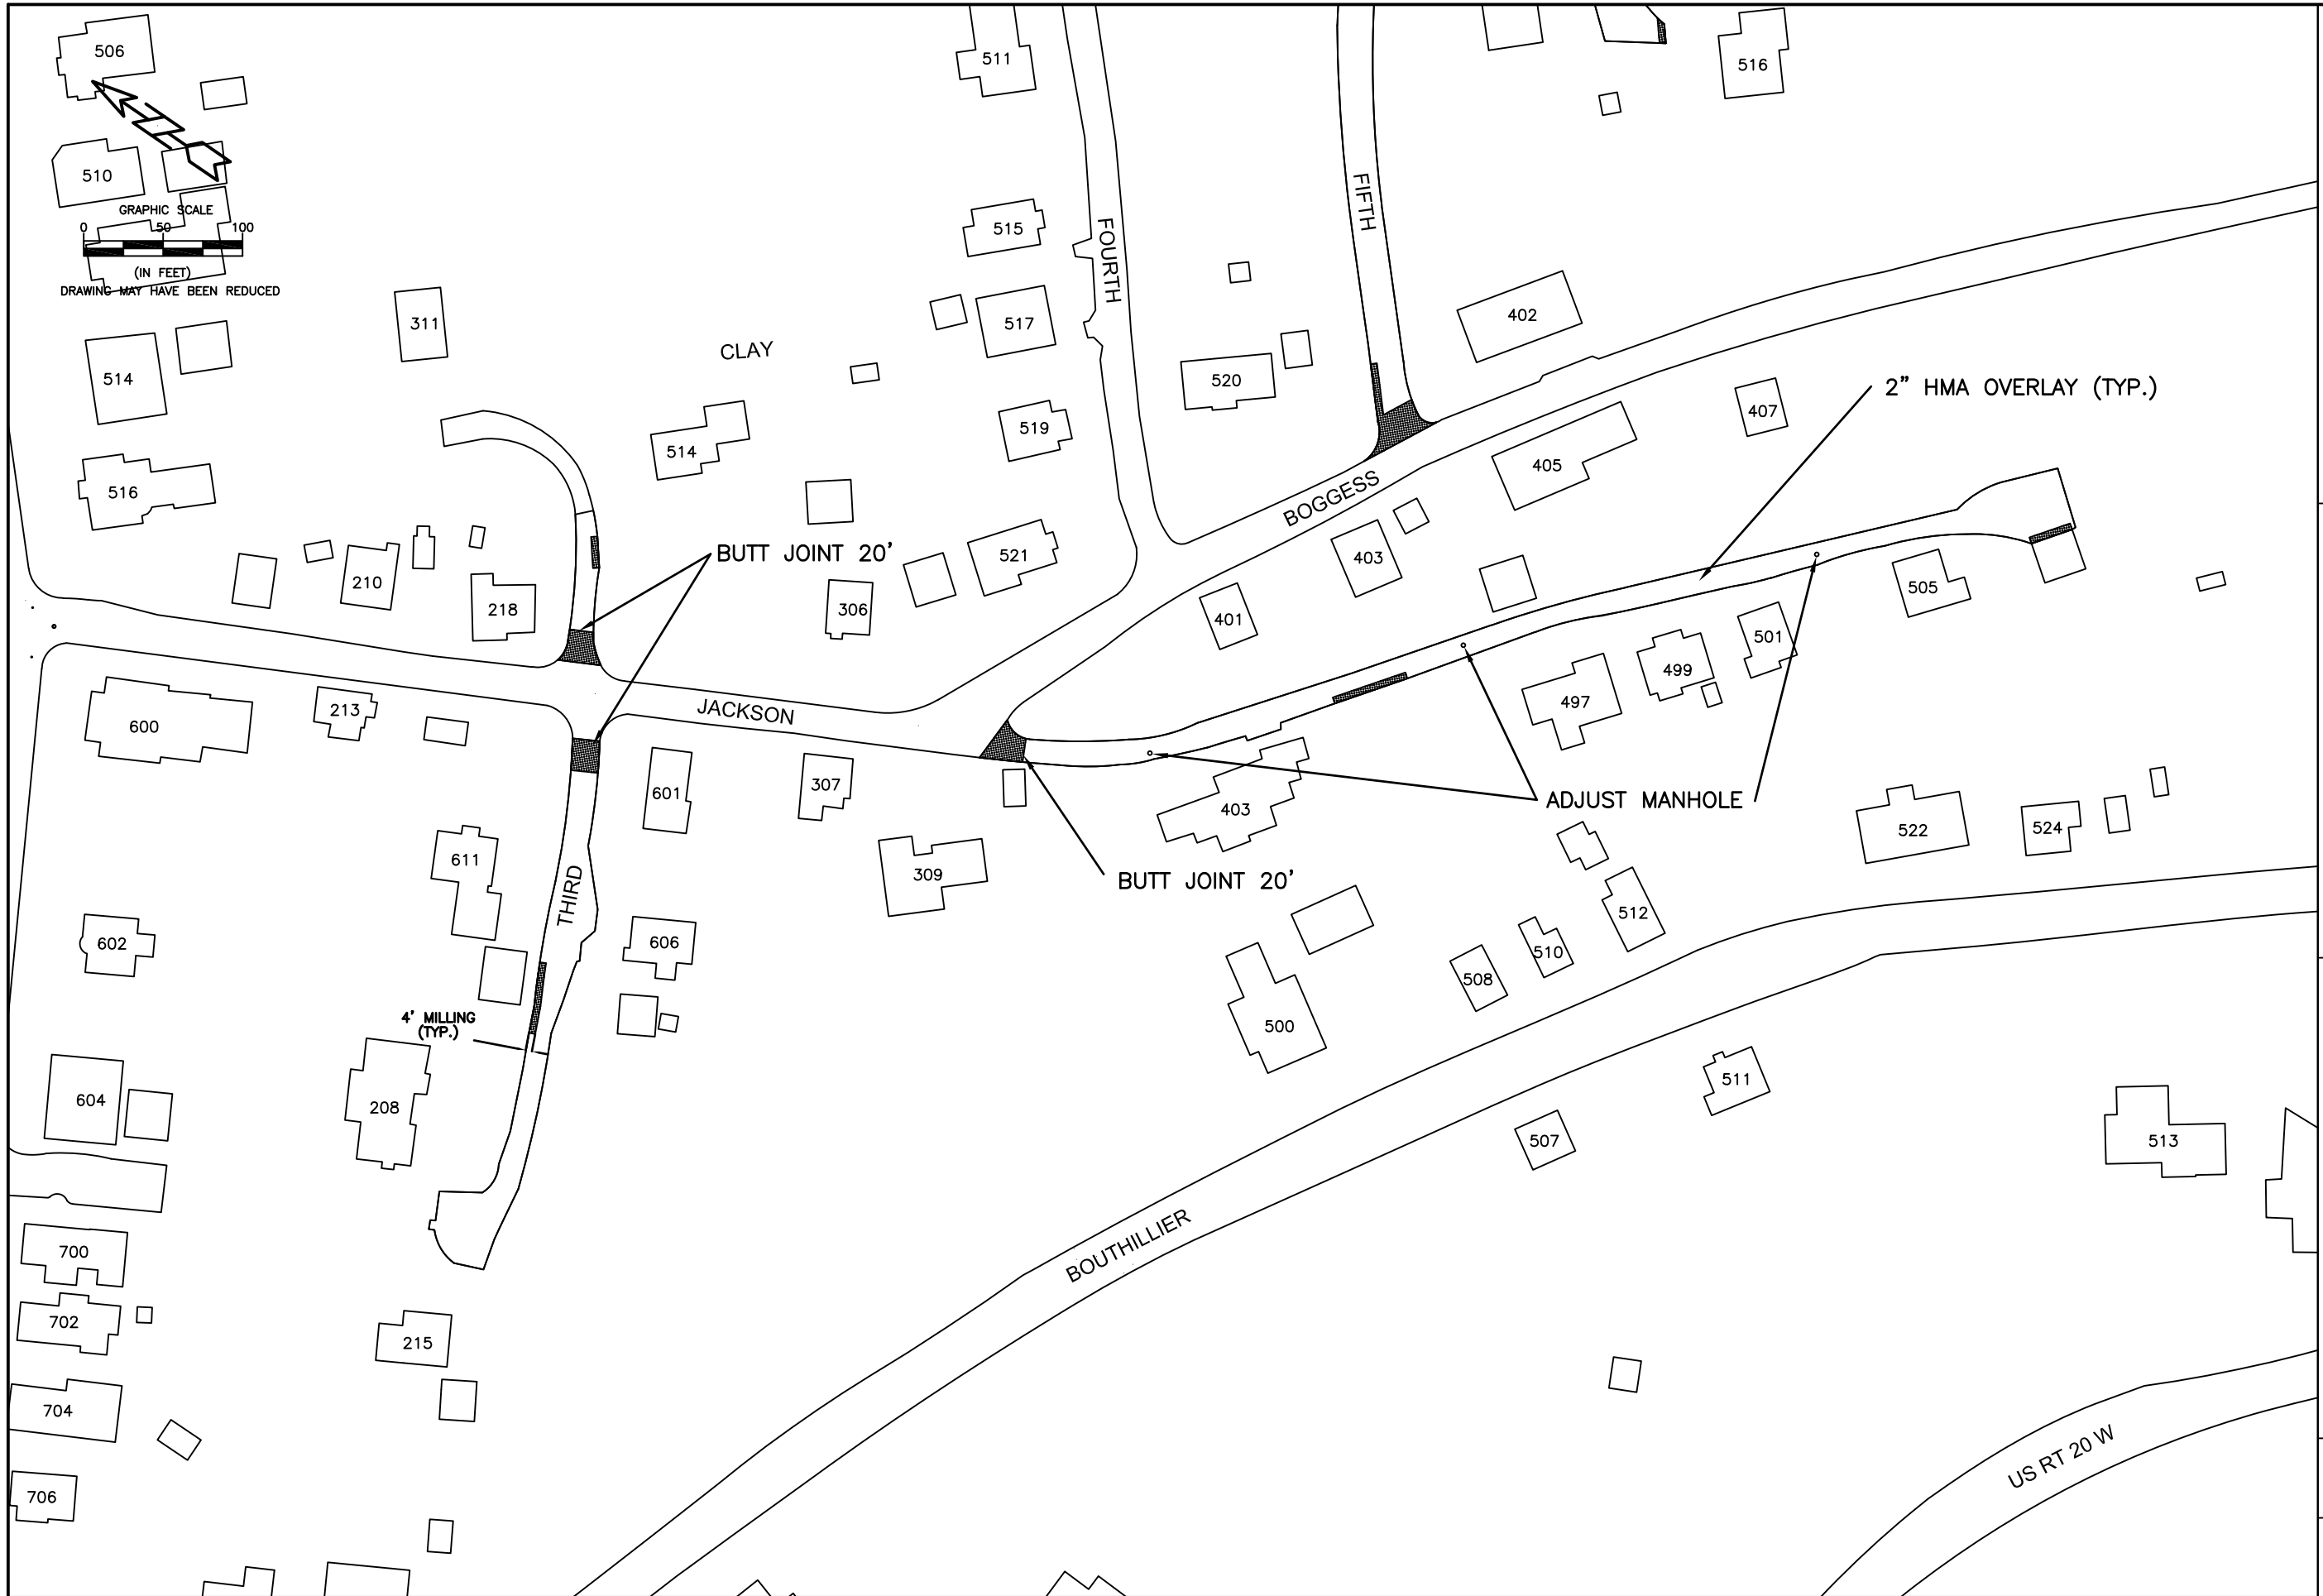

CITY OF GALENA 101 GREEN STREET GALENA, IL 61036	
DRAWN BY: MJO CHECKED BY: MM SCALE: 1"=100'	2023 STREET REPAVING PROGRAM PLAN SHEET - THIRD AND JACKSON
FILE NO. 2023SRP	SHEET 5 OF 8

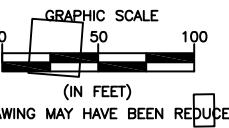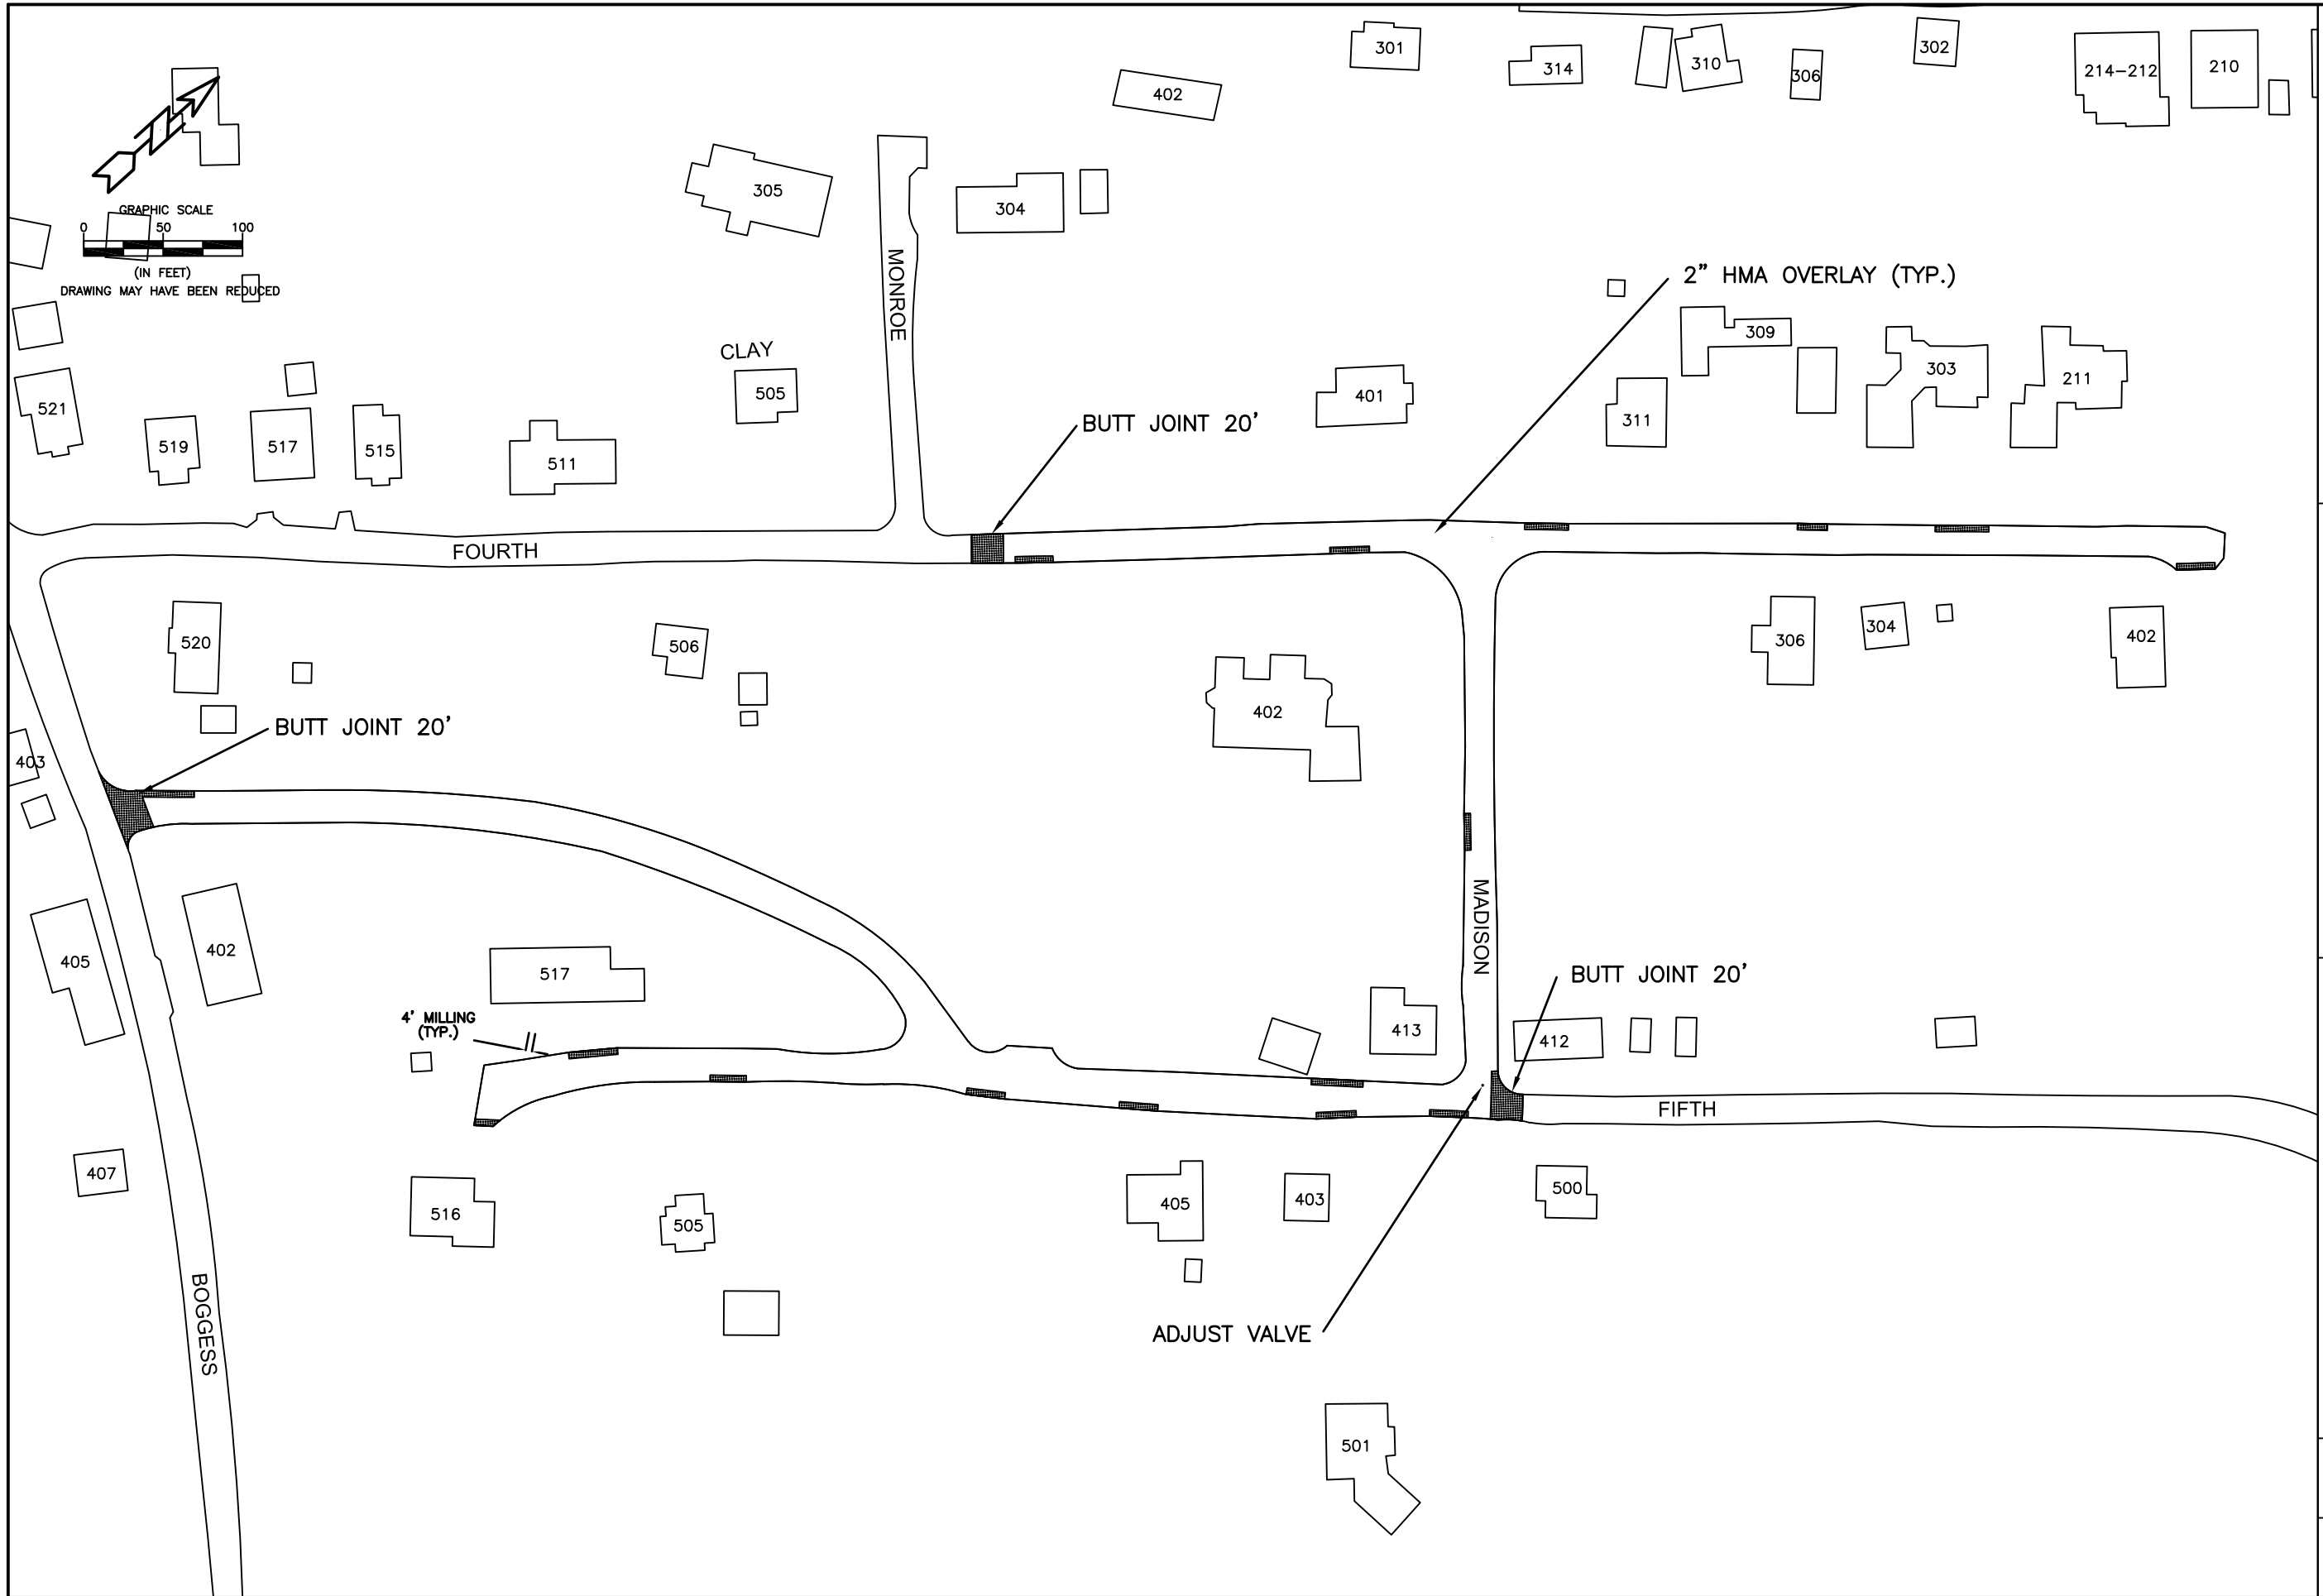


CITY OF GALENA
 101 GREEN STREET
 GALENA, IL 61036

DRAWN BY: MJO
 CHECKED BY: MM
 SCALE: 1"=100'

2023 STREET REPAVING PROGRAM
 PLAN SHEET - FOURTH, FIFTH & MADISON

FILE NO.
 2023SRP

SHEET
 6 OF 8

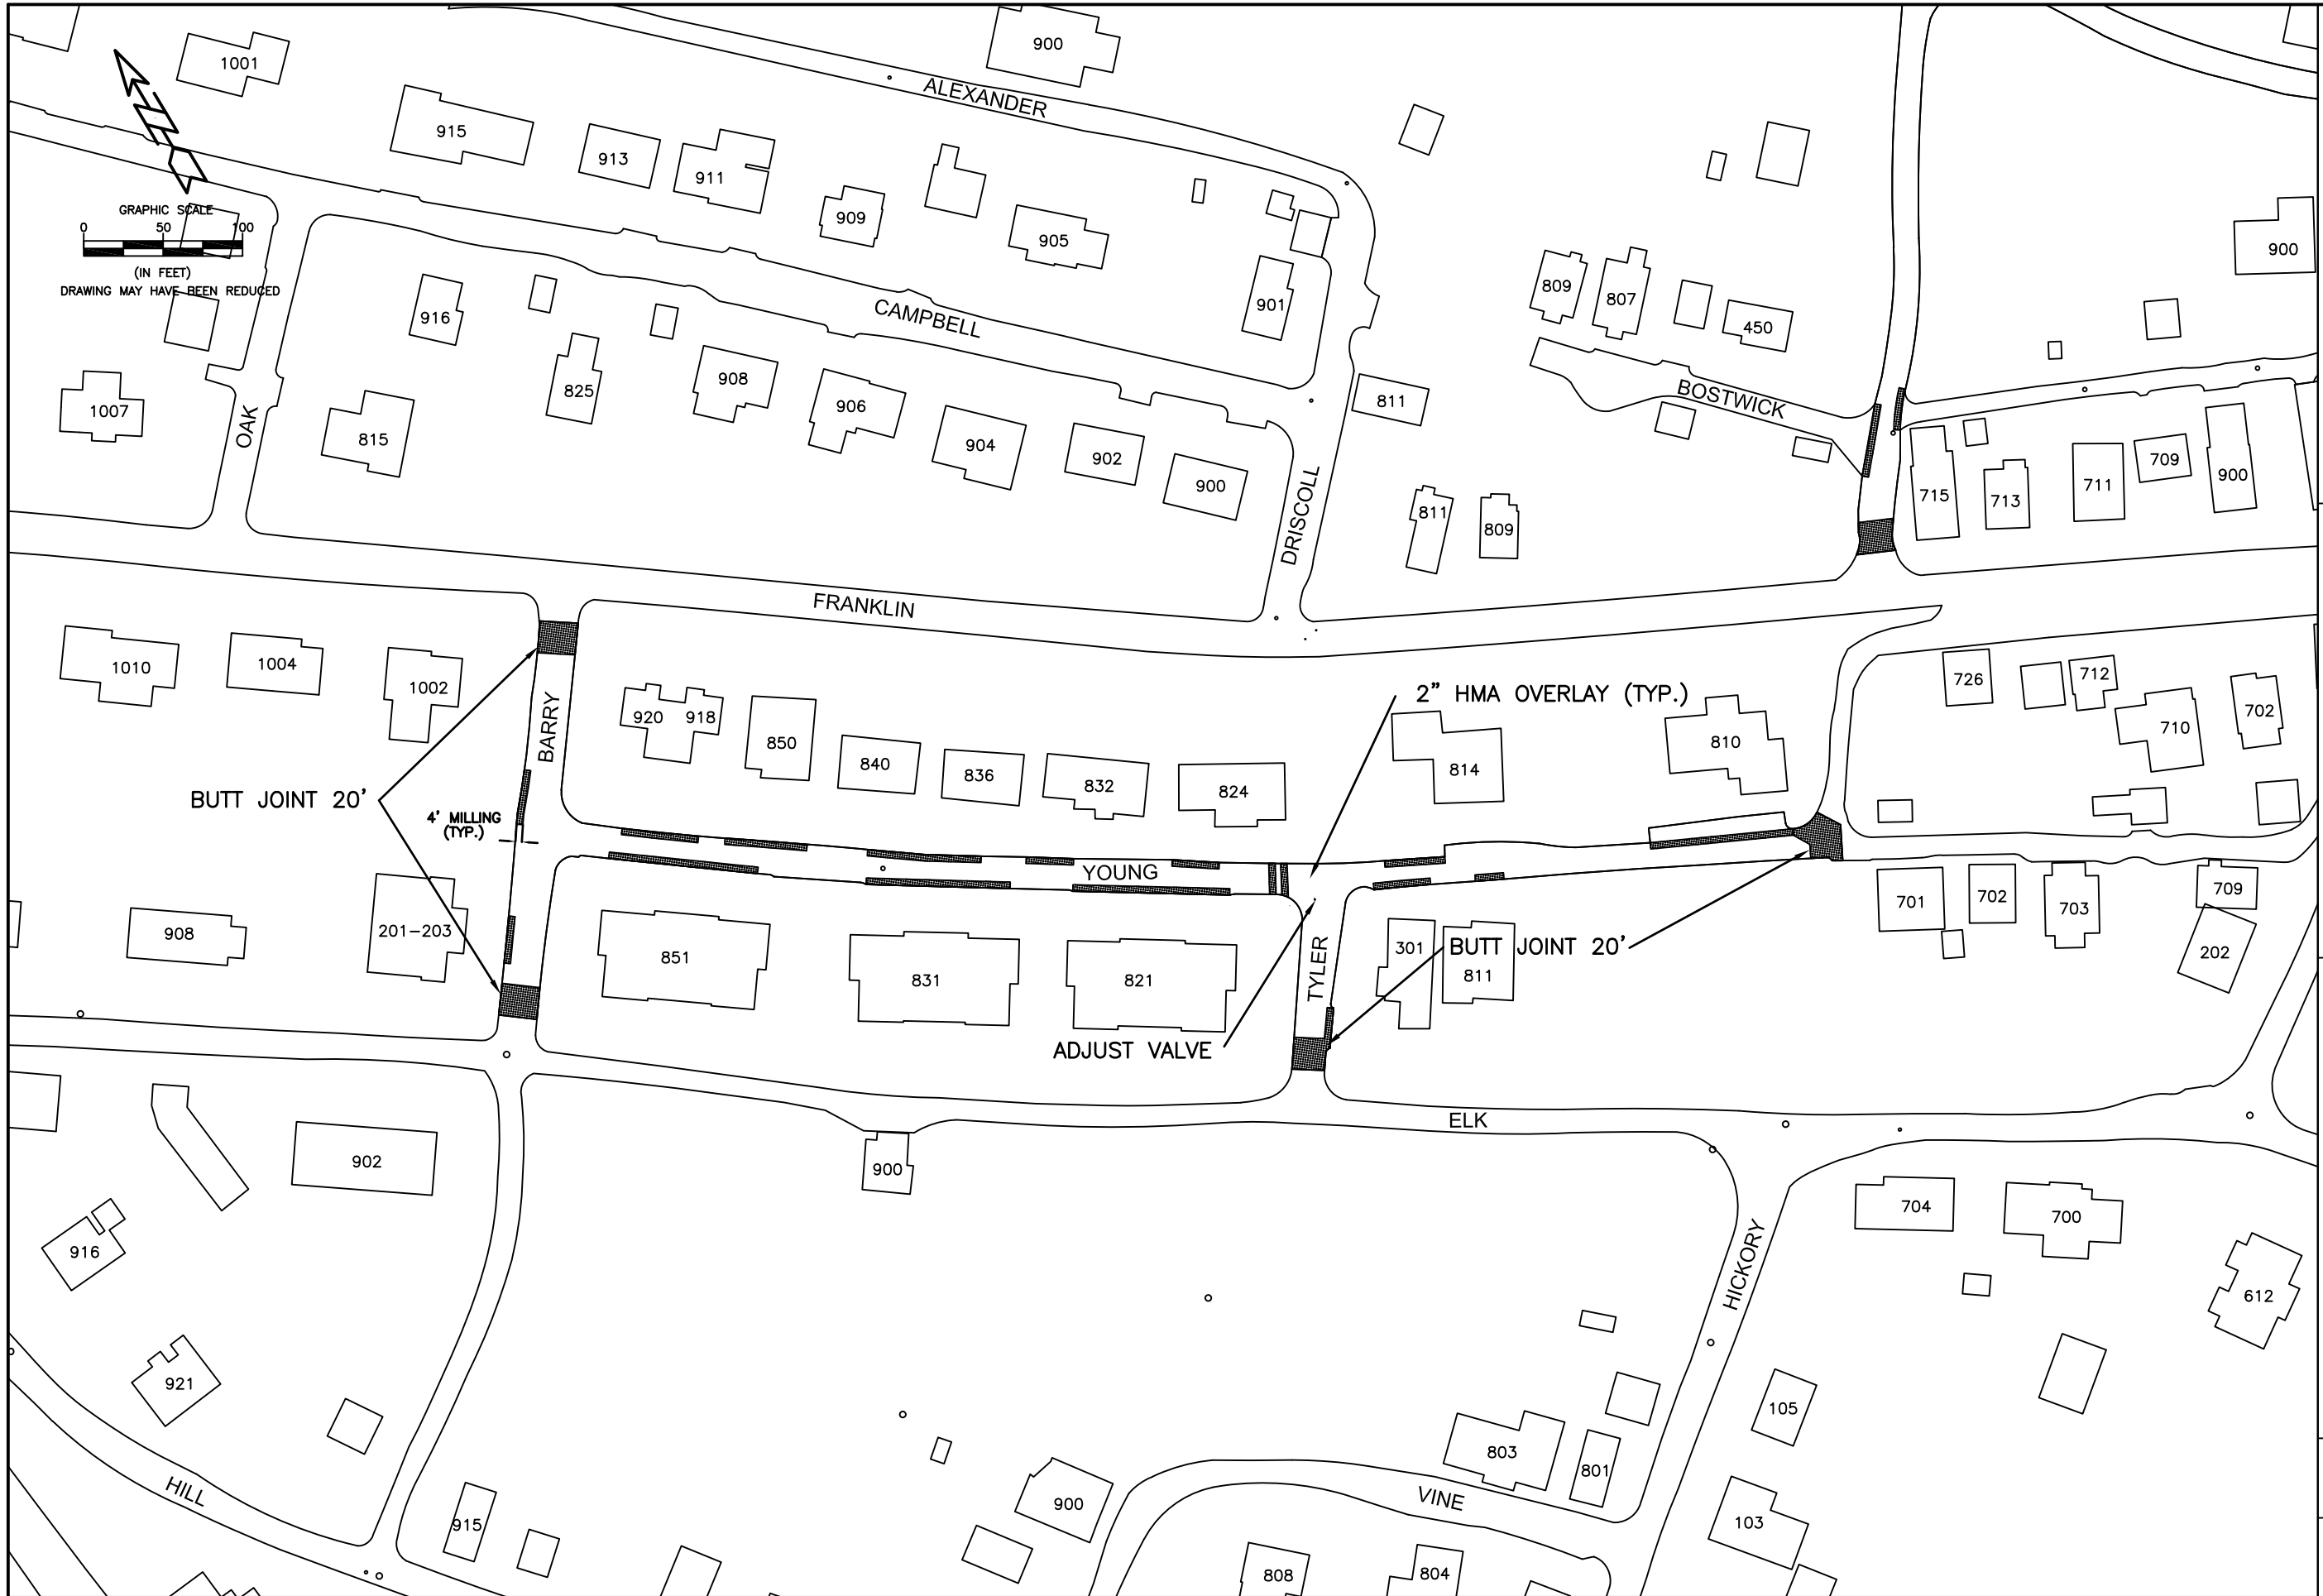

GRAPHIC SCALE
 0 50 100
 (IN FEET)
 DRAWING MAY HAVE BEEN REDUCED


CITY OF GALENA
 101 GREEN STREET
 GALENA, IL 61036

DRAWN BY: MJO
 CHECKED BY: MM
 SCALE: 1"=100'


2023 STREET REPAVING PROGRAM
 PLAN SHEET - BARRY, TYLER & YOUNG

FILE NO.
 2023SRP

SHEET
 7 OF 8


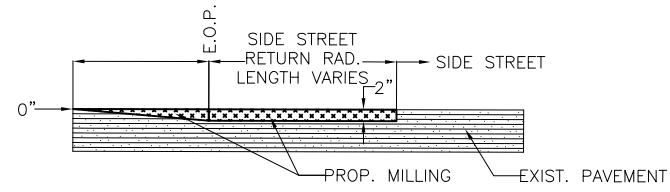


DETAIL 2.3 - SIDE STREET BUTT JOINT DETAIL
SCALE: NONE

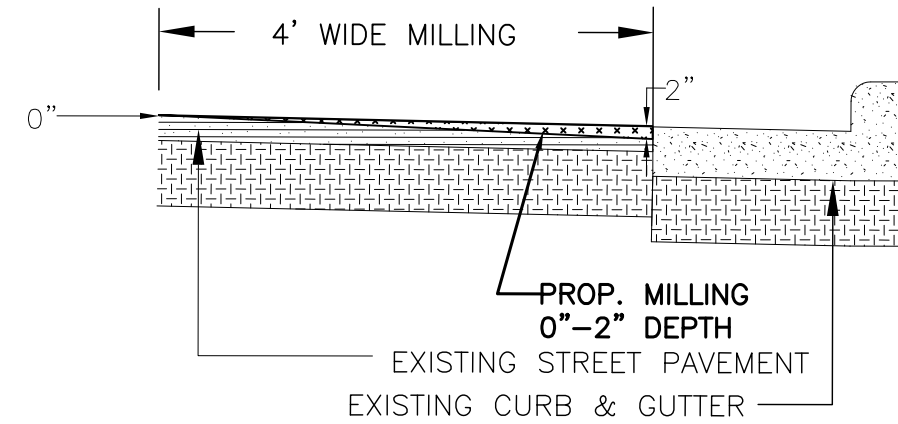


DETAIL 2.4 - MILLING DETAIL
SCALE: NONE

DETAIL 2.1 - MANHOLE AND VALVE BOX PAVEMENT RESTORATION
SCALE: NONE

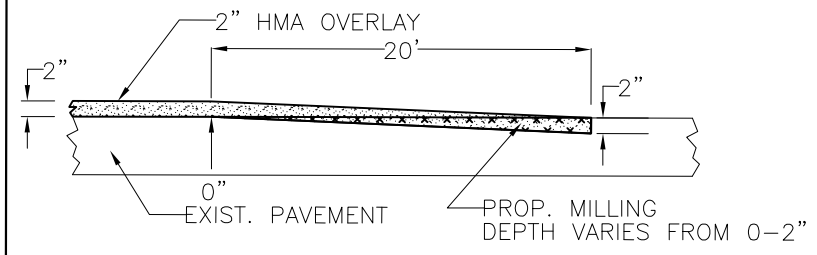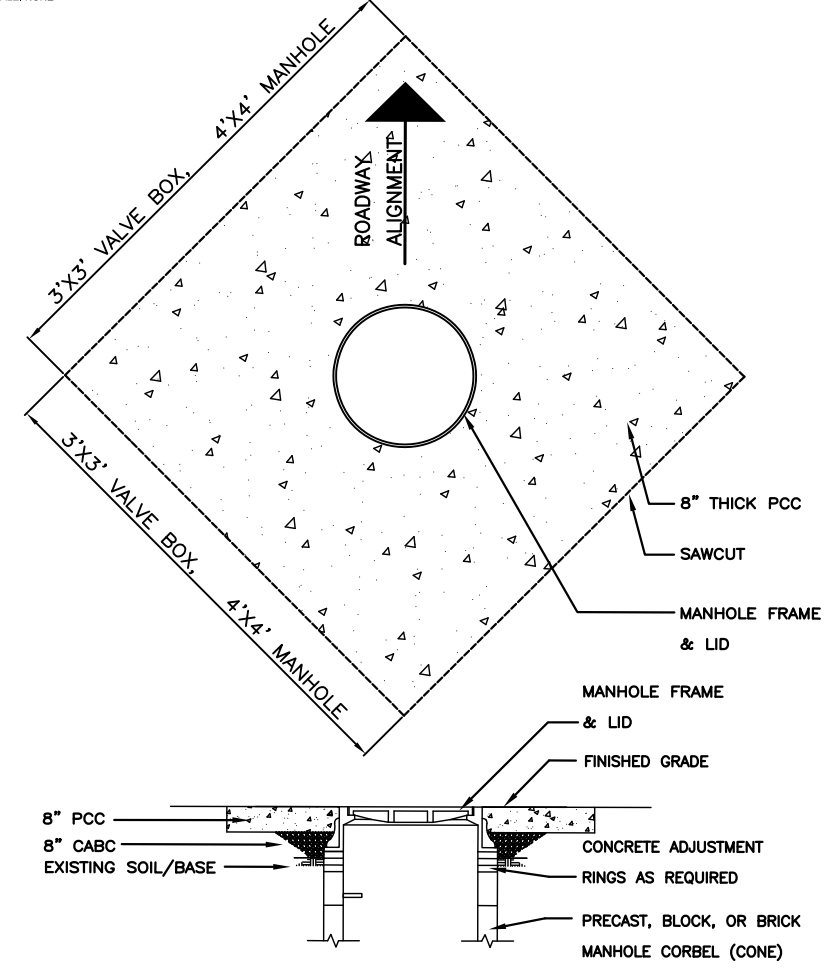

DETAIL 2.5 - BUTT JOINT TO EXIST. PAVEMENT DETAIL
SCALE: NONE

- GENERAL NOTES:
1. THE EXISTING PAVEMENT SHALL BE SAW CUT IN THE FORM A SQUARE.
 2. THE DISTURBED PAVEMENT AREA SHOULD BE CONFINED TO THE SMALLEST AREA POSSIBLE. MINIMUM 3 FOOT BY 3 FOOT SQUARE, MAXIMUM 6 FEET BY 6 FEET SQUARE.
 3. THE ORIENTATION OF THE SQUARE SAW CUT SHALL BE THAT THE DIAGONAL FALLS IN LINE WITH THE ROADWAY ALIGNMENT (SEE ABOVE).
 4. CONCRETE TO BE TREATED WITH TWO COATS OF SEALER.
 5. CONCRETE TO MEET IDOT REQ'S FOR TYPE B PATCHES PER SECTION 442.
 6. INSTALLATION TO BE COMPLETED AFTER ASPHALT PAVING.

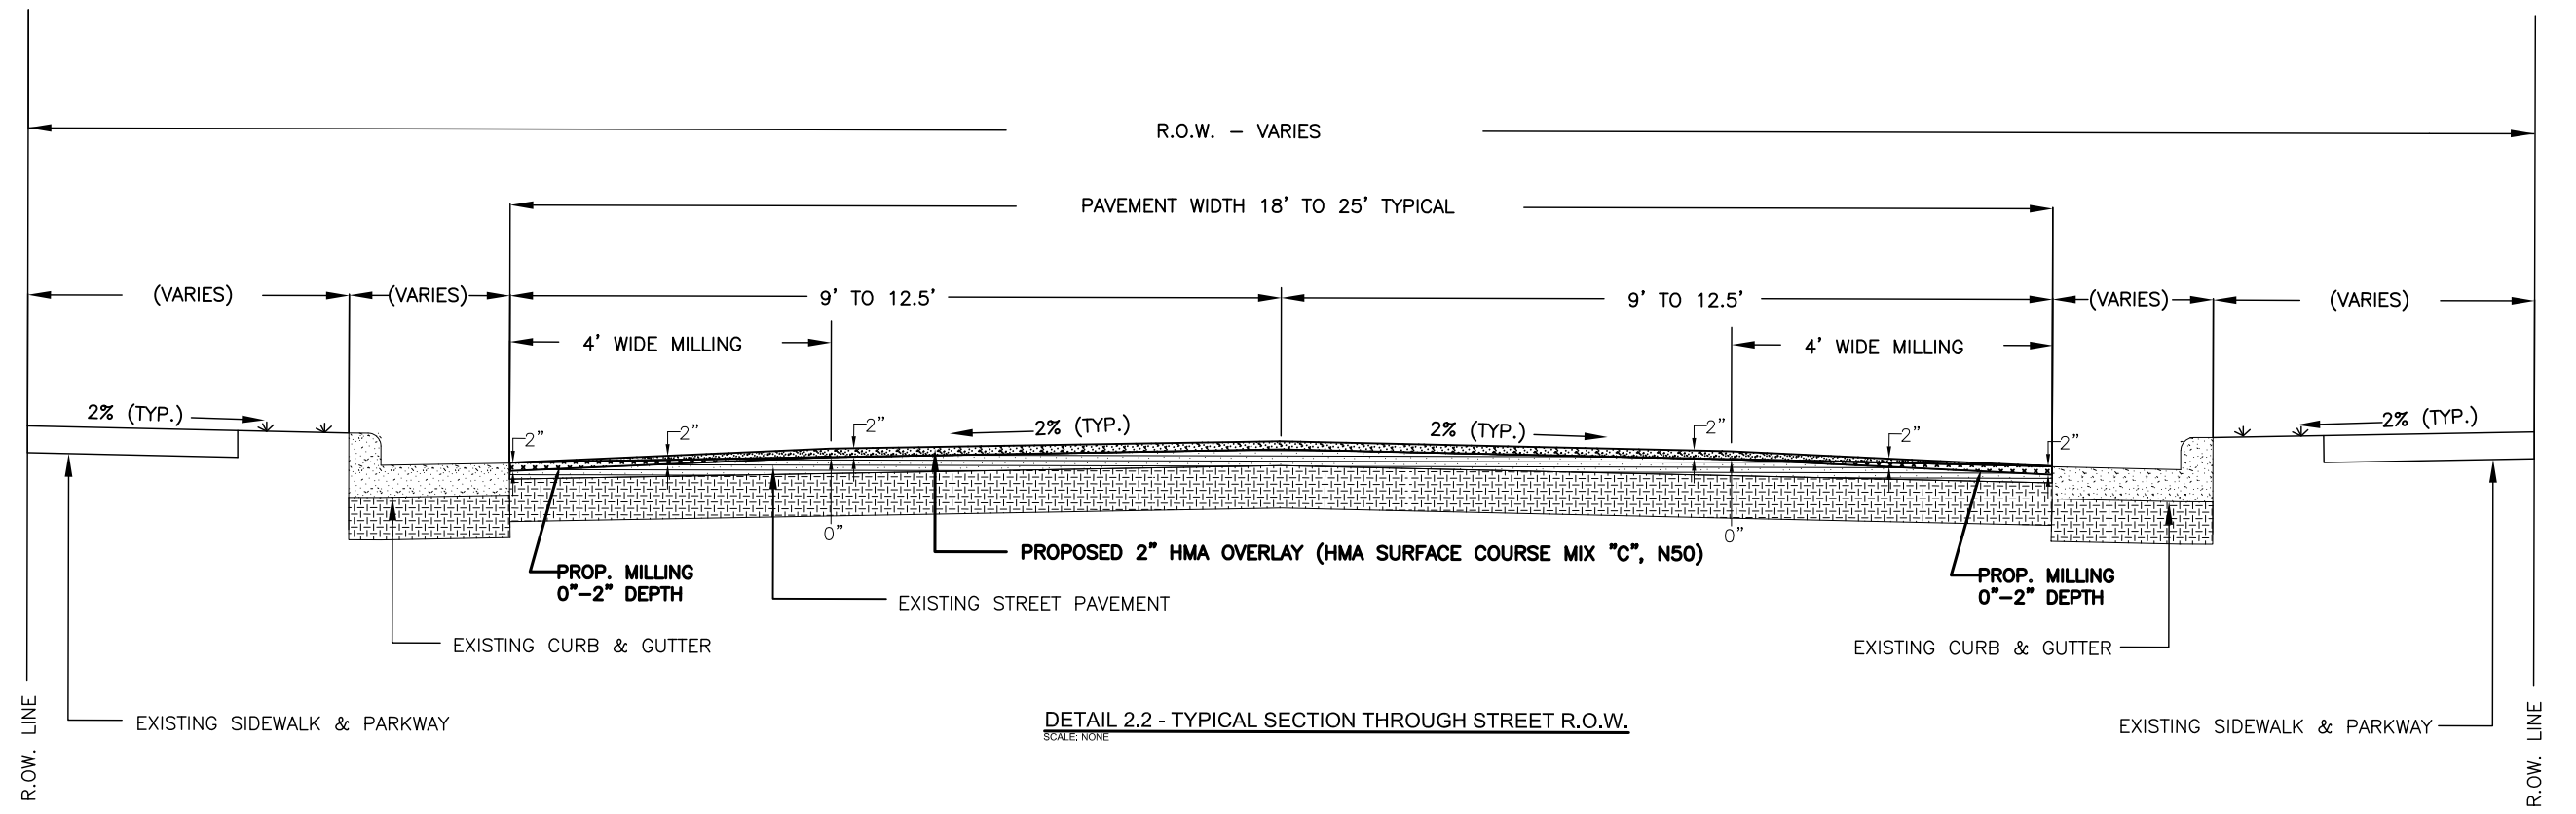

DETAIL 2.2 - TYPICAL SECTION THROUGH STREET R.O.W.
SCALE: NONE

CITY OF GALENA
101 GREEN STREET
GALENA, IL 61036

DRAWN BY: RNK EDITED BY MJO
CHECKED BY: CAL
SCALE N.T.S.

2023 STREET REPAVING PROGRAM
TYPICAL SECTION & DETAILS

FILE NO.
2023SRP

SHEET
8 OF 8