

ADDENDUM #1

2023 STREET REPAVING PROGRAM

ADDENDUM #1
JULY 28, 2023
NUMBER OF PAGES: 3

NOTICE:

This addendum is issued to modify, explain or correct the original drawings, specifications and/or previous addenda and is hereby made part of the Contract Documents. **Please attach this Addendum to the specifications in your possession and note receipt of the Addendum on the first page of your bid.**

BID DOCUMENT:



BID PLANS:

Sheets for Timp I Subdivision was omitted in the original plan set. See attached plan sheets 8 & 9 for Timp I Subdivision, including Jupiter, Saturn, Apollo and Domino Streets.



The original Sheet 8 with details is now Sheet 10.

Three total sheets are included in this addendum.

End of Addendum

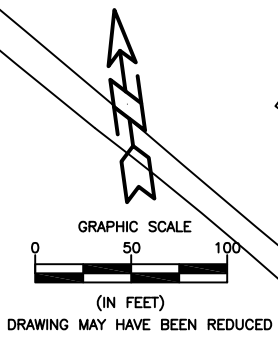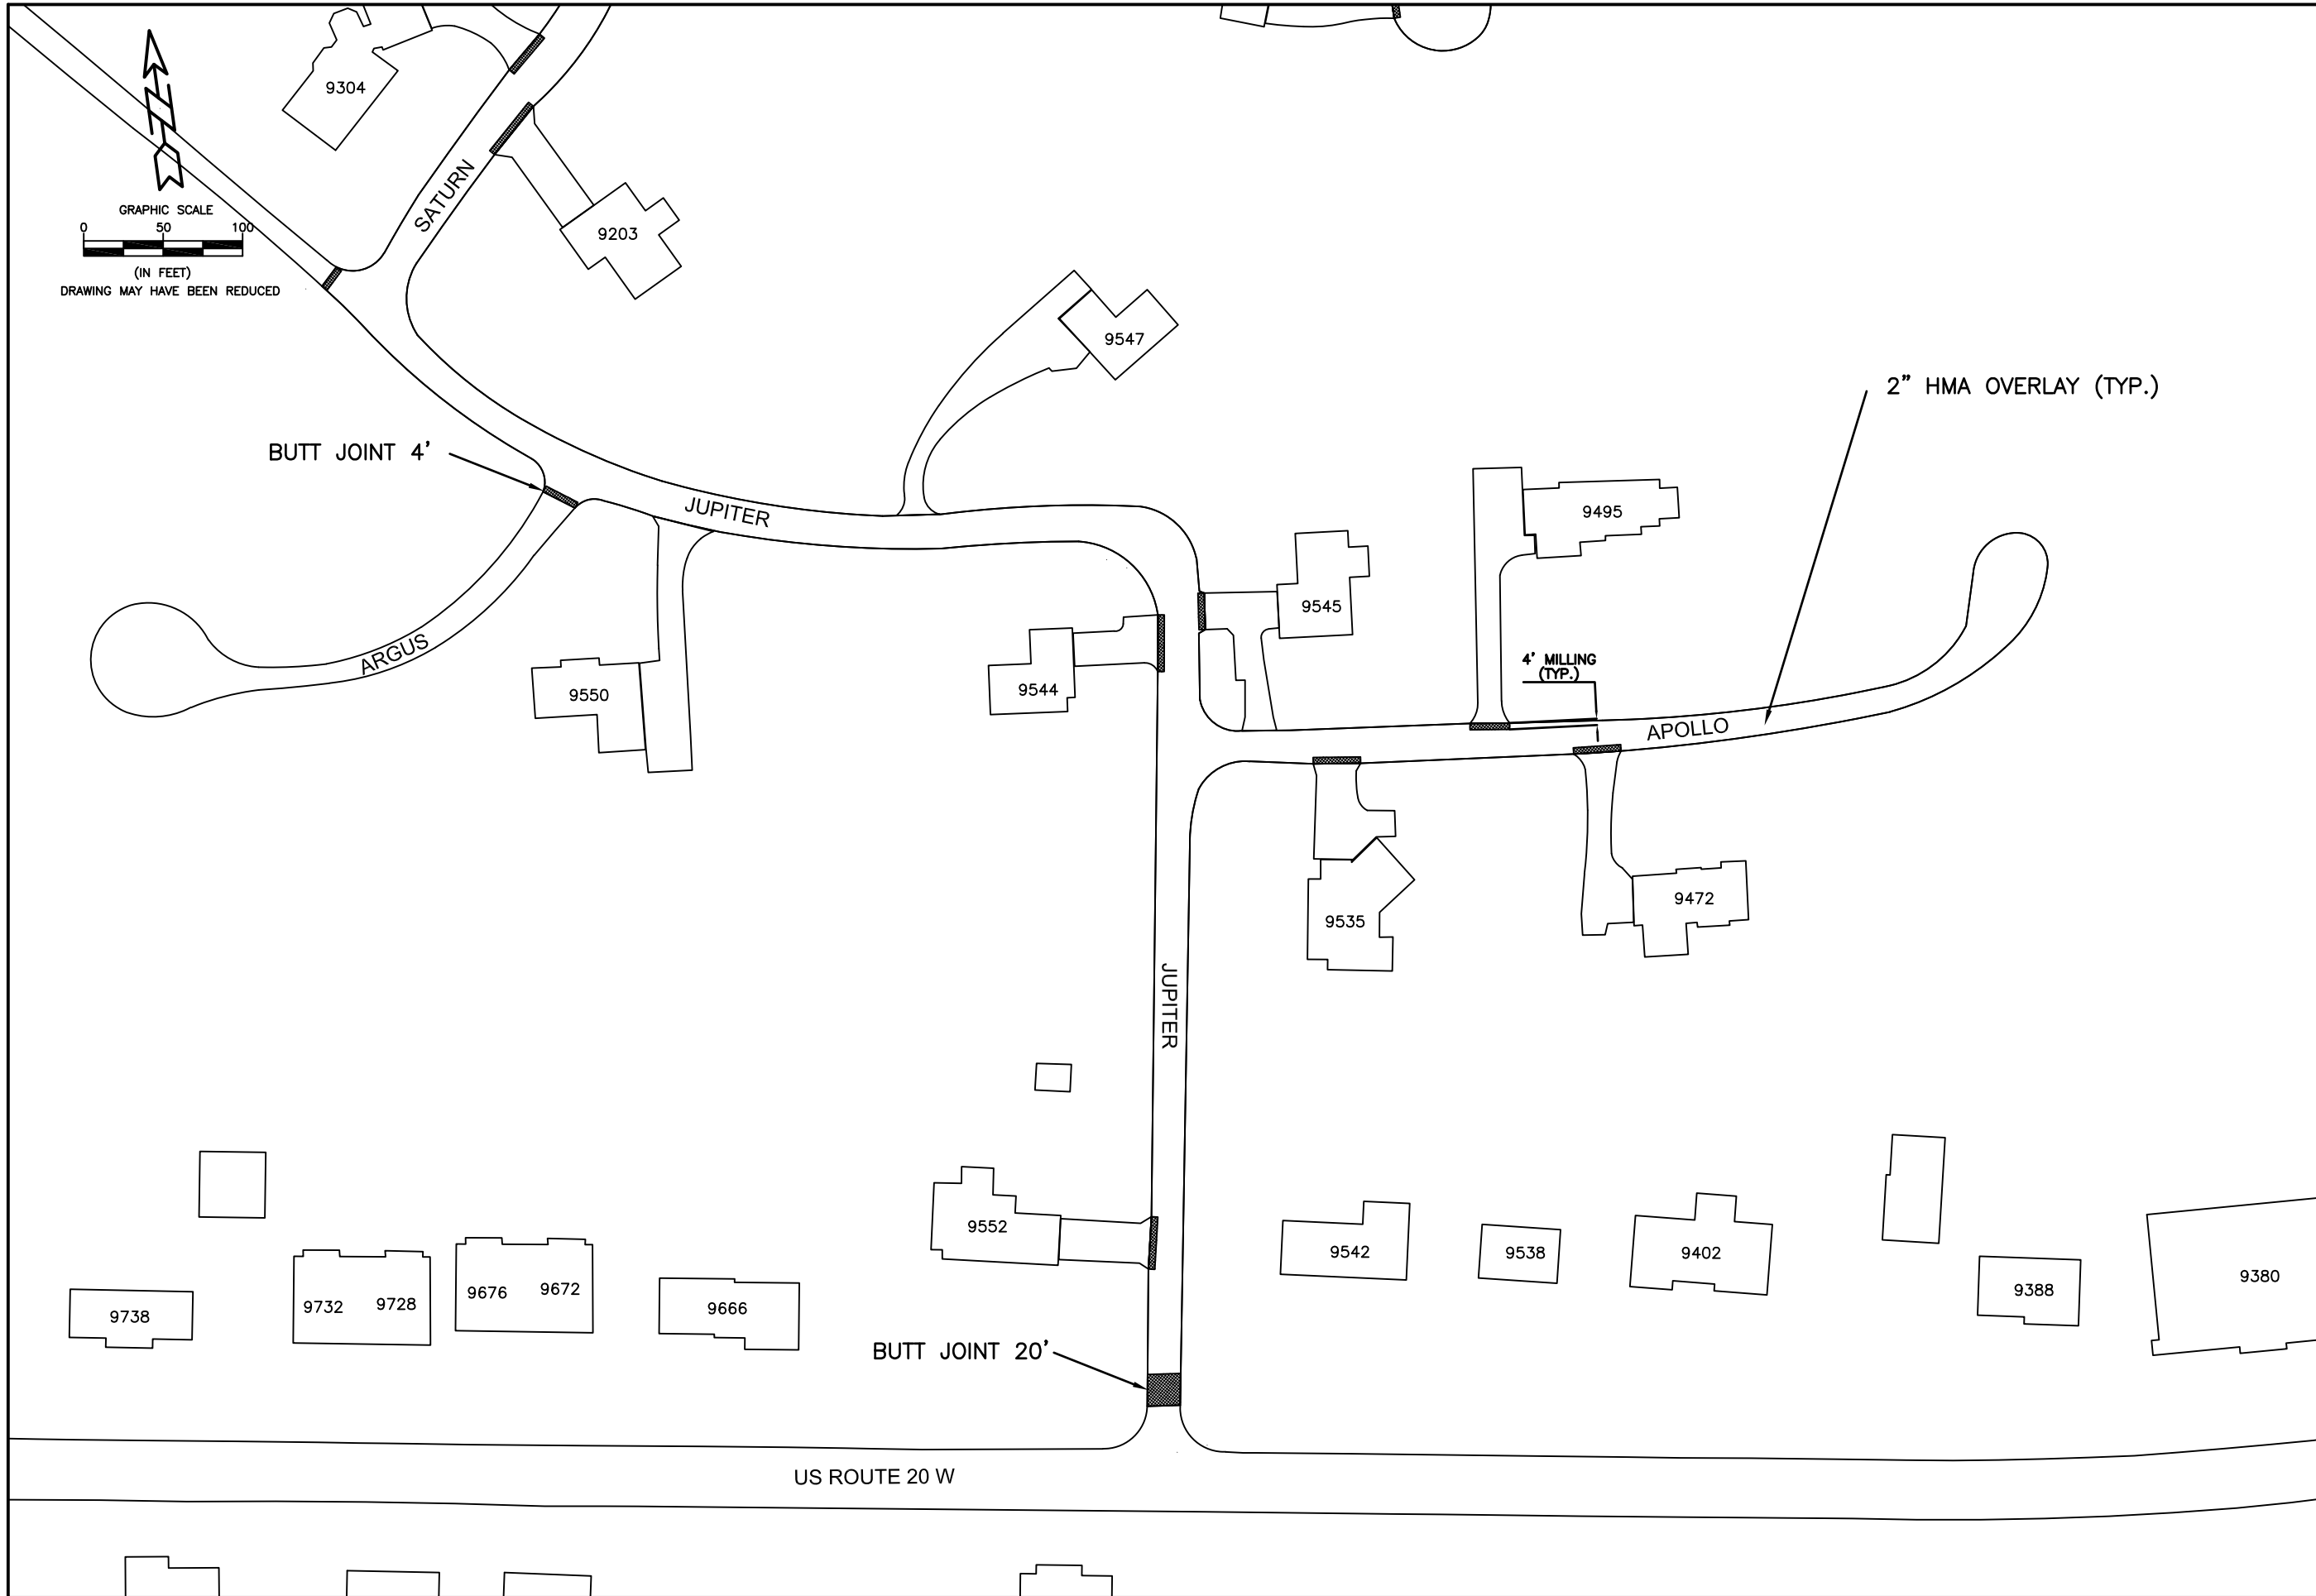

<p>CITY OF GALENA 101 GREEN STREET GALENA, IL 61036</p>	
<p>DRAWN BY: MJO</p>	<p>CHECKED BY: MM</p>
<p>SCALE: 1"=100'</p>	
<p>2023 STREET REPAVING PROGRAM</p>	<p>PLAN SHEET - JUPITER & APOLLO</p>
<p>FILE NO. 2023SRP</p>	<p>SHEET 8 OF 10</p>

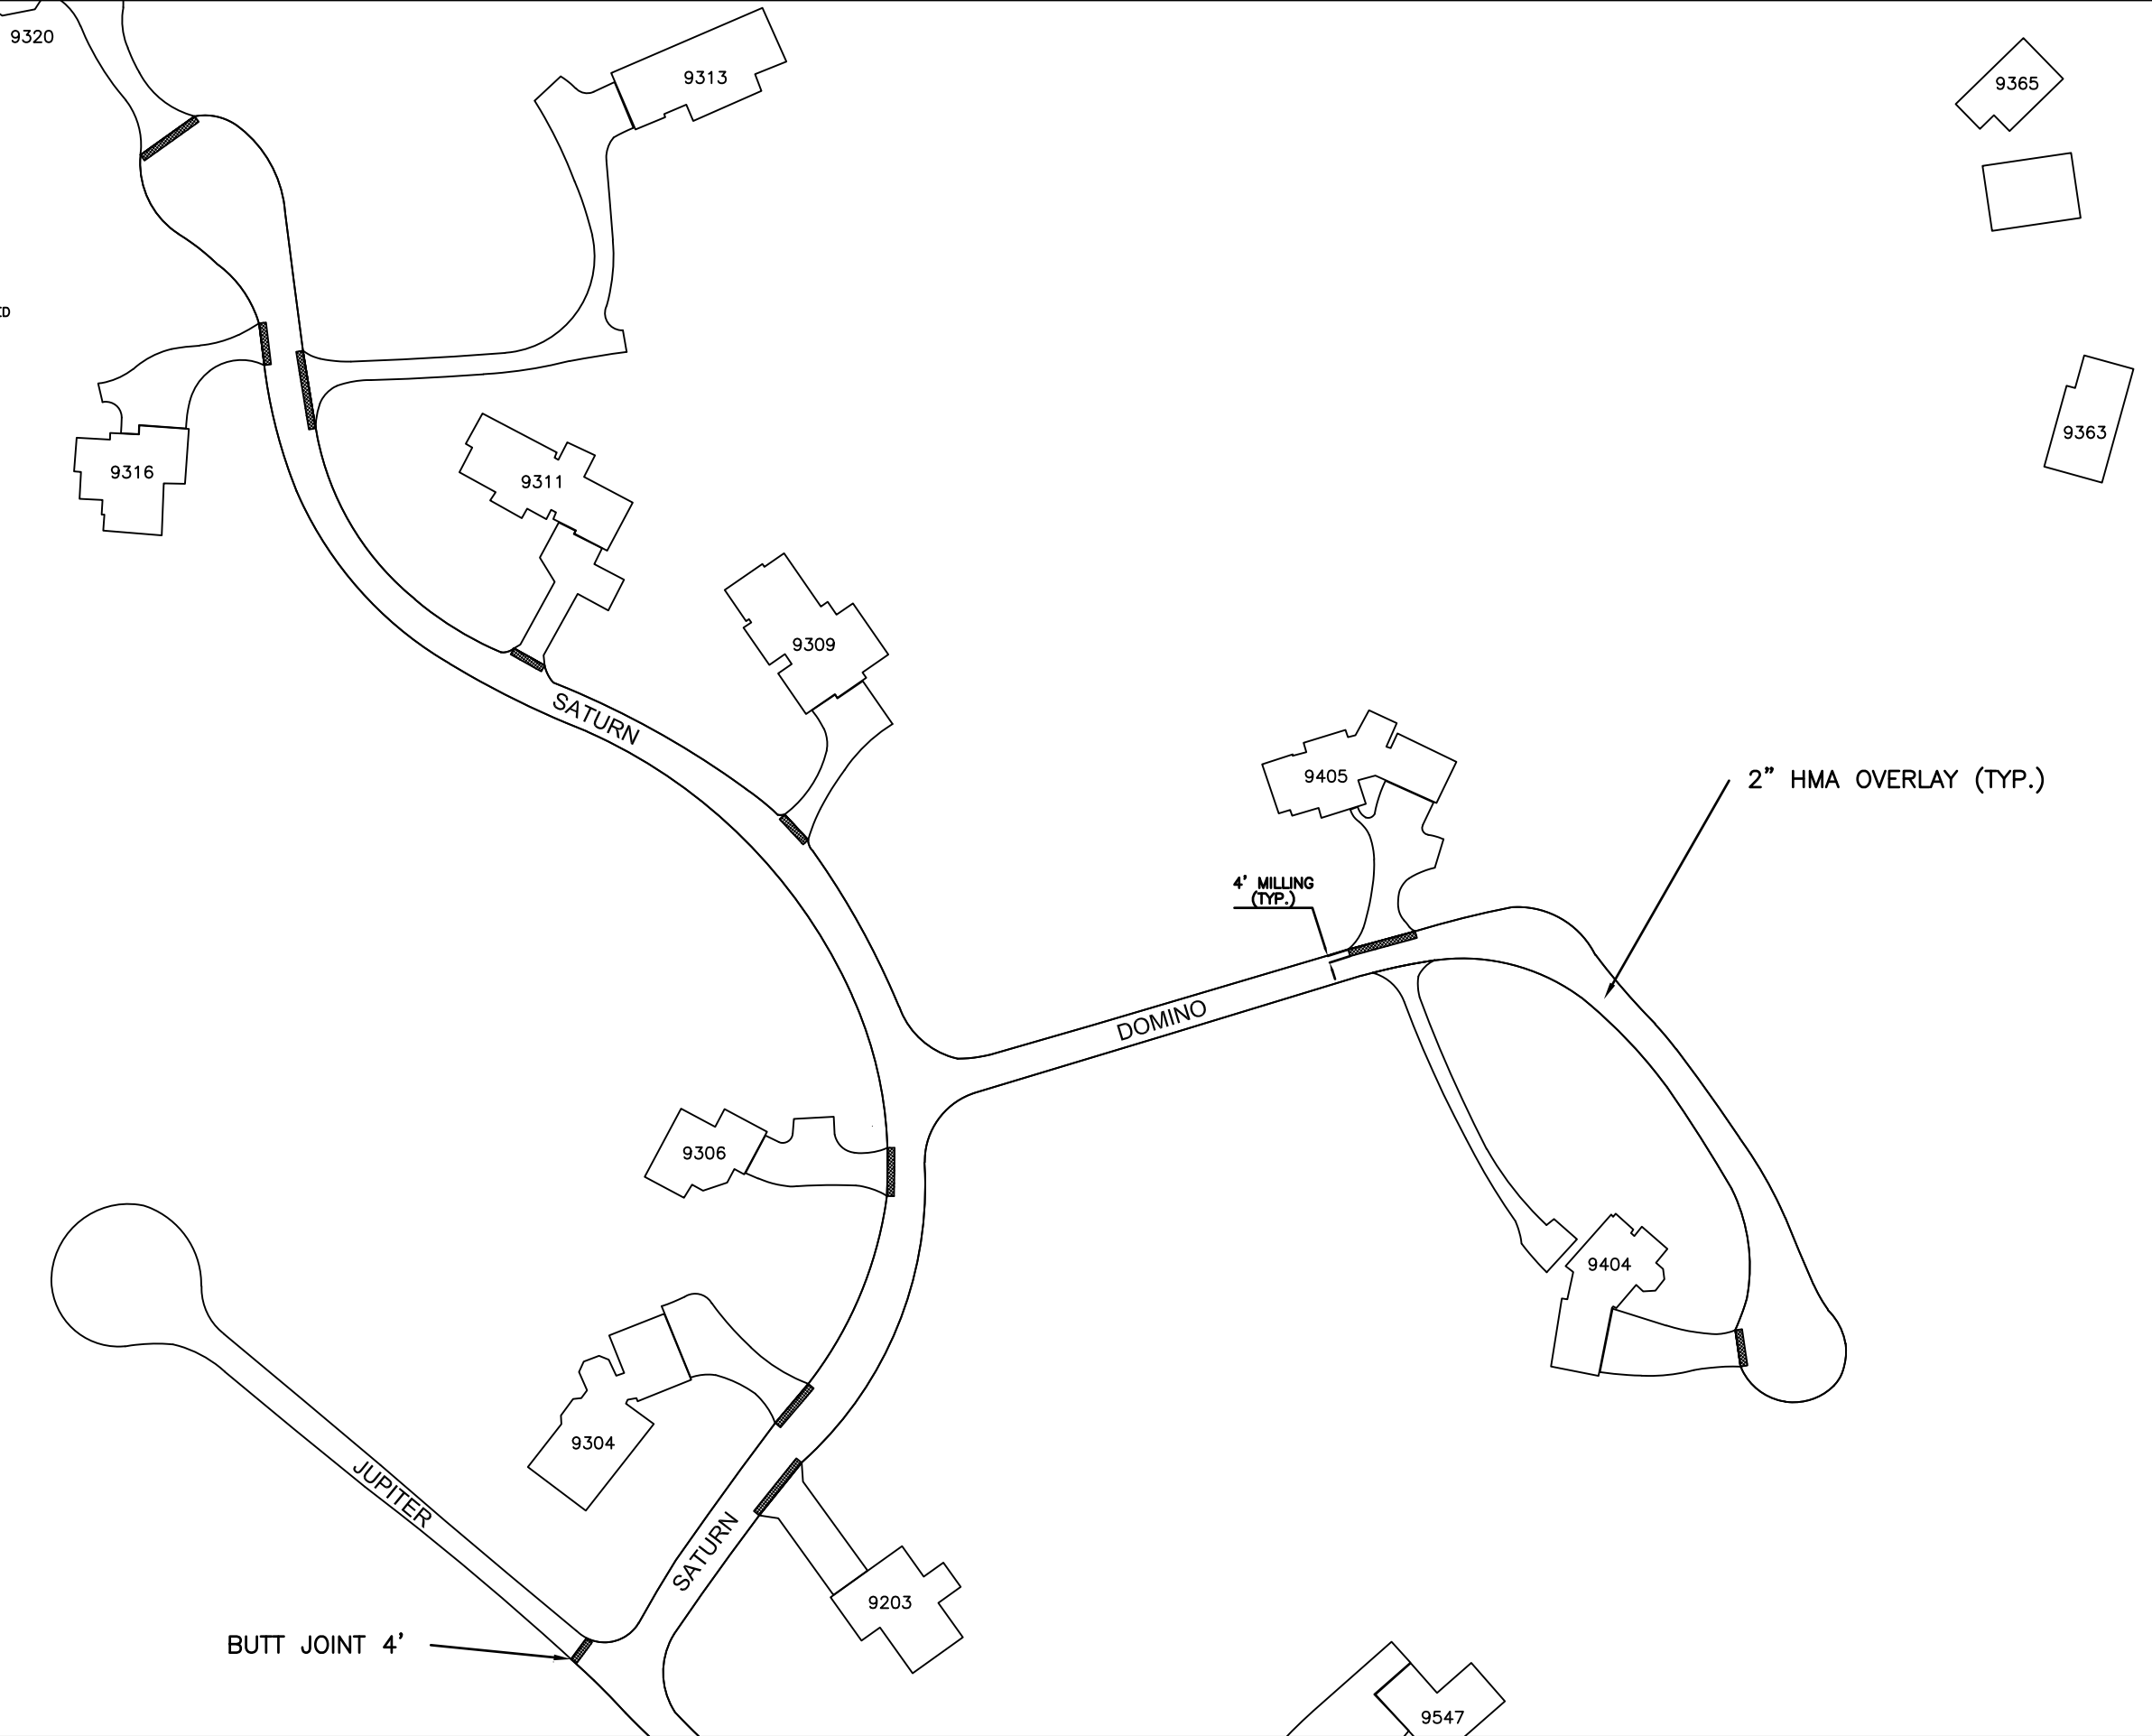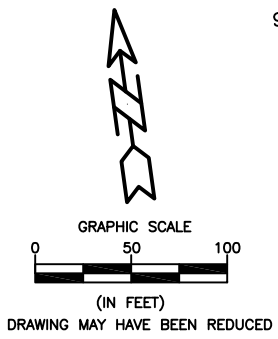


CITY OF GALENA
 101 GREEN STREET
 GALENA, IL 61036

DRAWN BY: MJO
 CHECKED BY: MM
 SCALE: 1"=100'


2023 STREET REPAVING PROGRAM
 PLAN SHEET - SATURN & DOMINO

FILE NO.
 2023SRP

SHEET
 9 OF 10


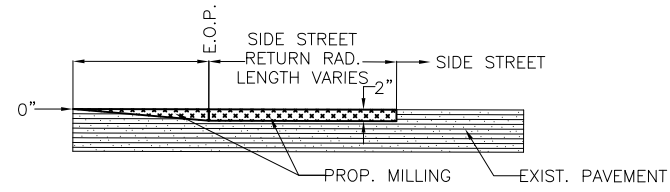


DETAIL 2.3 - SIDE STREET BUTT JOINT DETAIL
SCALE: NONE

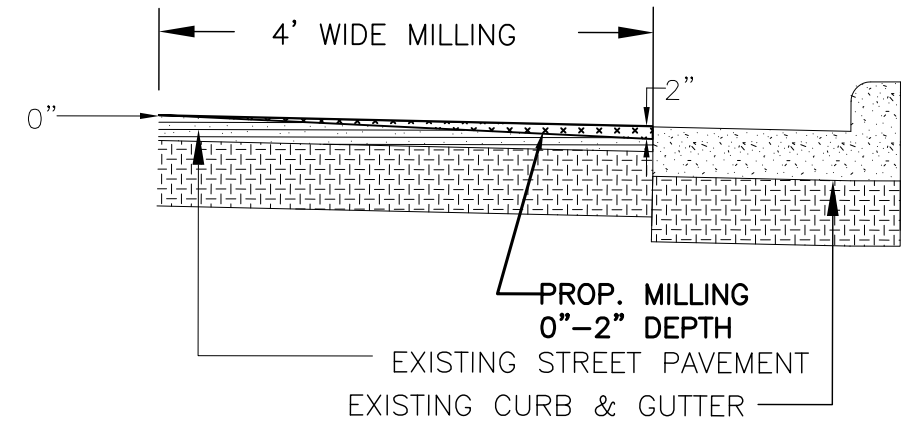

DETAIL 2.4 - MILLING DETAIL
SCALE: NONE


DETAIL 2.1 - MANHOLE AND VALVE BOX PAVEMENT RESTORATION
SCALE: NONE

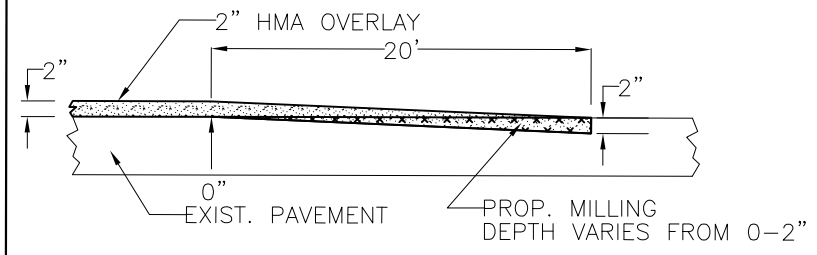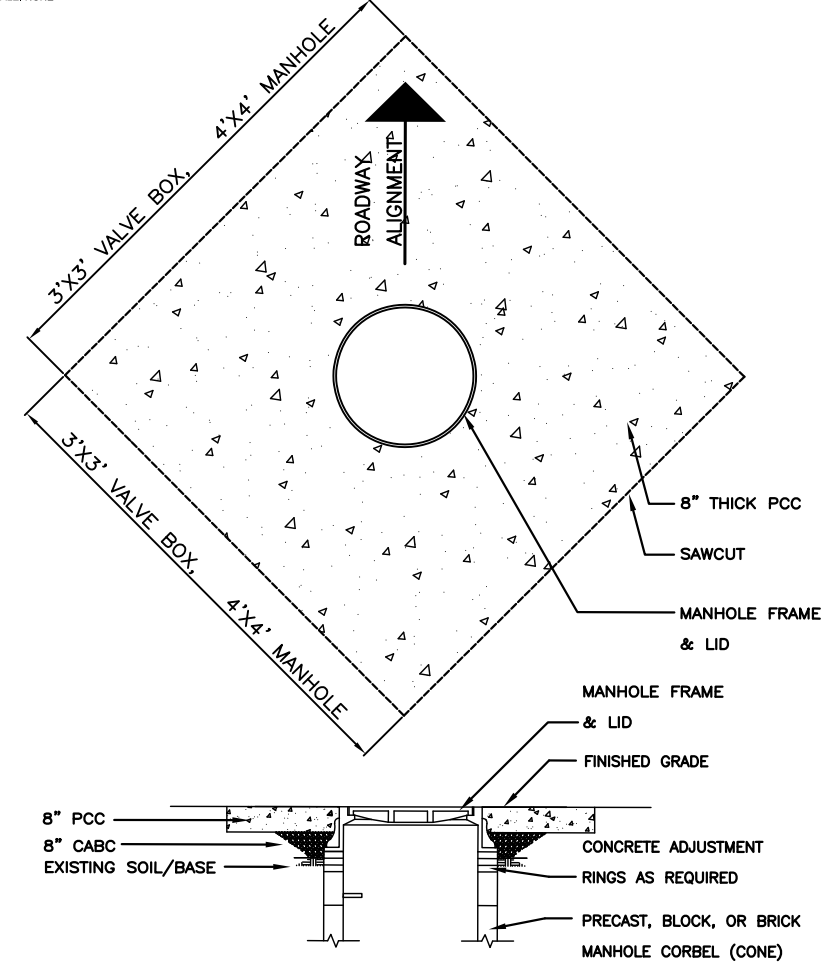

DETAIL 2.5 - BUTT JOINT TO EXIST. PAVEMENT DETAIL
SCALE: NONE

GENERAL NOTES:

1. THE EXISTING PAVEMENT SHALL BE SAW CUT IN THE FORM A SQUARE.
2. THE DISTURBED PAVEMENT AREA SHOULD BE CONFINED TO THE SMALLEST AREA POSSIBLE. MINIMUM 3 FOOT BY 3 FOOT SQUARE, MAXIMUM 6 FEET BY 6 FEET SQUARE.
3. THE ORIENTATION OF THE SQUARE SAW CUT SHALL BE THAT THE DIAGONAL FALLS IN LINE WITH THE ROADWAY ALIGNMENT (SEE ABOVE).
4. CONCRETE TO BE TREATED WITH TWO COATS OF SEALER.
5. CONCRETE TO MEET IDOT REQ'S FOR TYPE B PATCHES PER SECTION 442.
6. INSTALLATION TO BE COMPLETED AFTER ASPHALT PAVING.

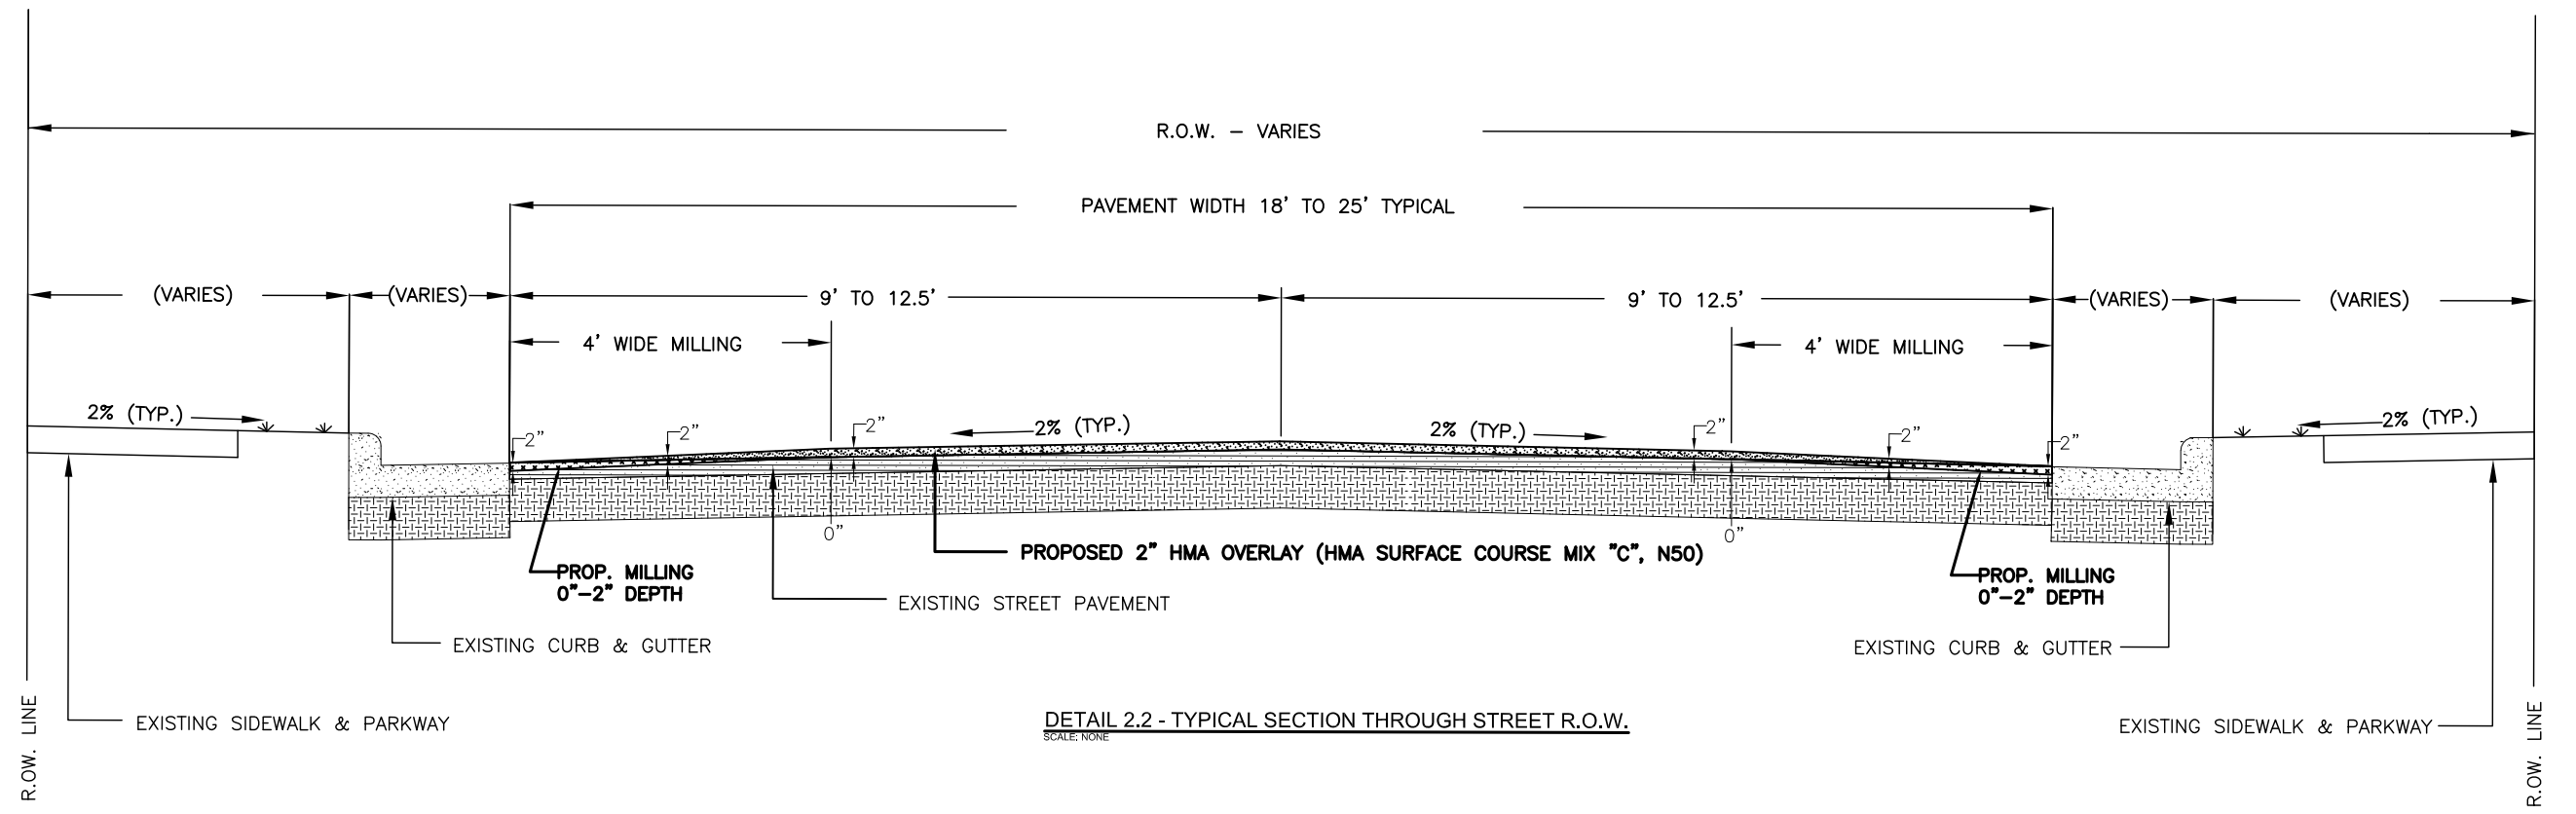

DETAIL 2.2 - TYPICAL SECTION THROUGH STREET R.O.W.
SCALE: NONE

CITY OF GALENA
101 GREEN STREET
GALENA, IL 61036

DRAWN BY: RNK EDITED BY MJO

CHECKED BY: CAL

SCALE N.T.S.

2023 STREET REPAVING PROGRAM

TYPICAL SECTION & DETAILS

FILE NO.
2023SRP

SHEET
10 OF 10