


CITY OF GALENA

2026 STREET REPAVING PROGRAM



WEST GALENA TOWNSHIP, GALENA, JO DAVIESS COUNTY, ILLINOIS

CITY OF GALENA
101 GREEN ST.
GALENA, IL 61036

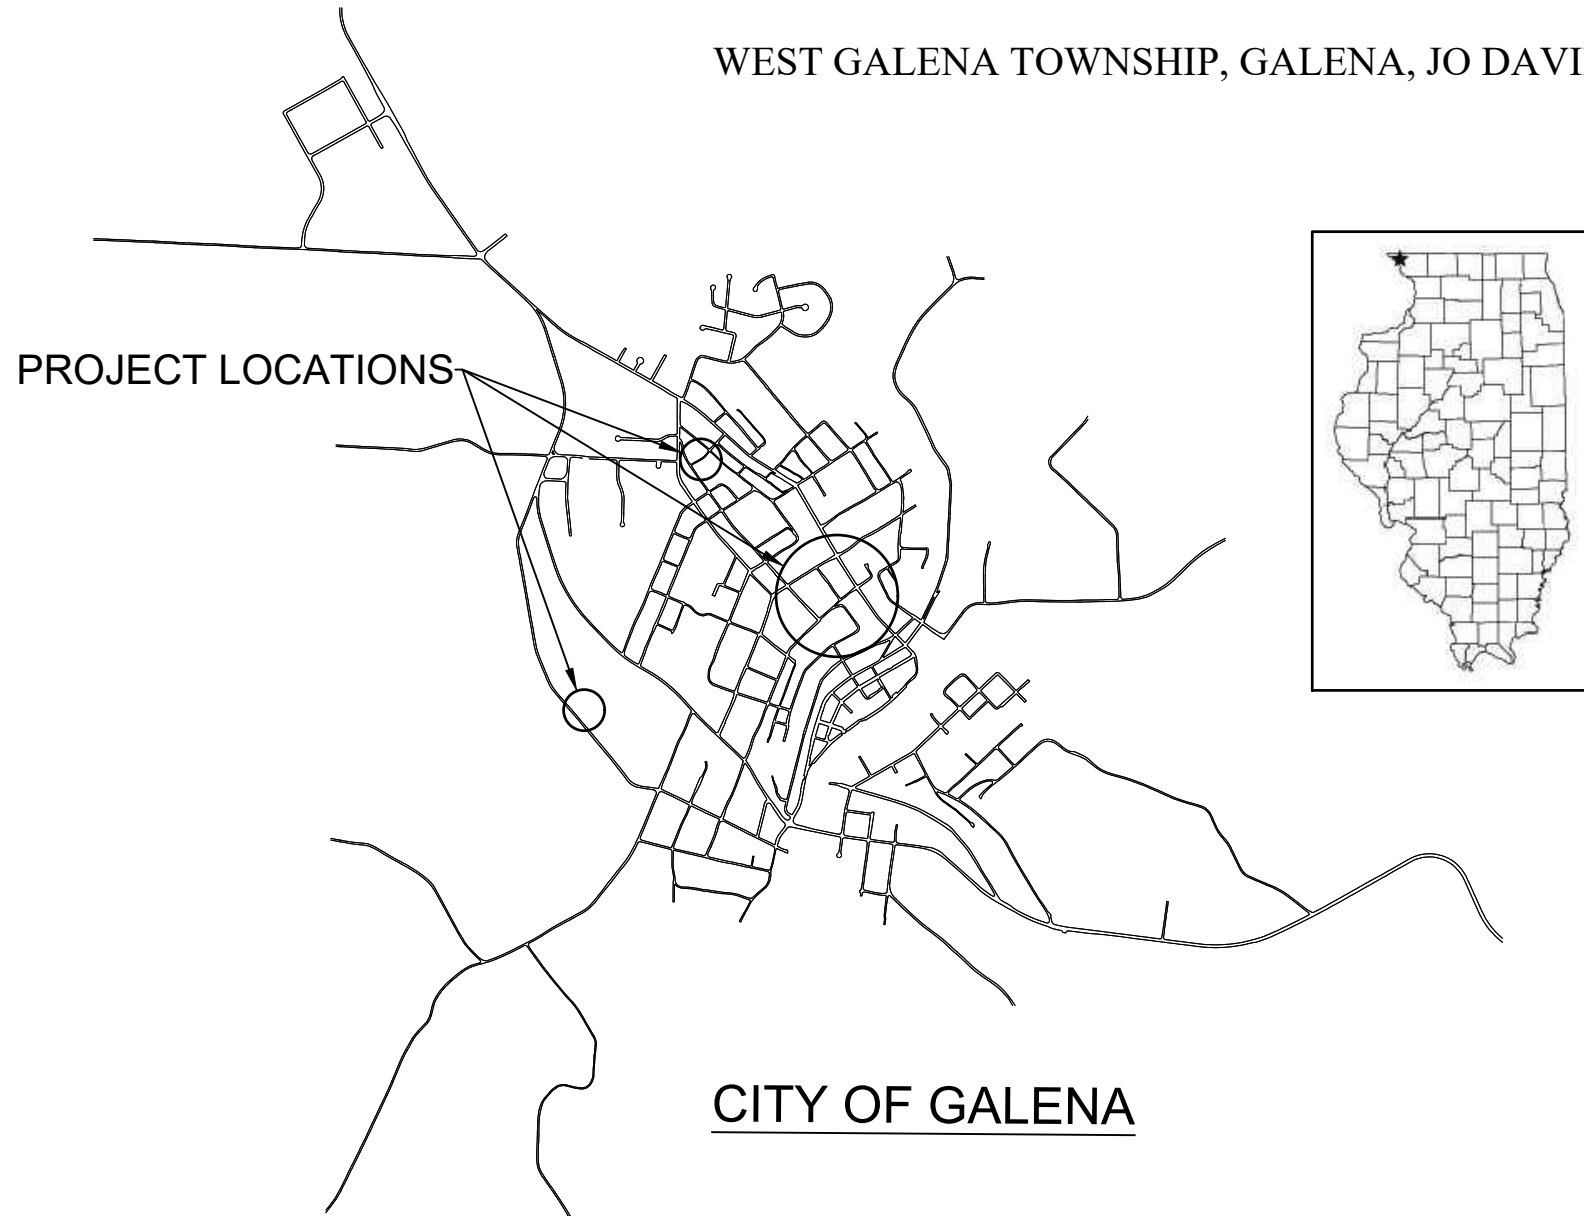

UTILITIES

GAS
NICOR: 888-642-6748

ELECTRIC
JO CARROLL ELECTRIC: 815-858-2207

TELEPHONE
AT&T: 880-660-3000

WATER & SEWER
CITY OF GALENA: 815-777-1050

CABLE TV
MEDIACOM: 800-332-0245



TO OBTAIN LOCATION OF PARTICIPANT'S UNDERGROUND FACILITIES BEFORE YOU DIG IN ILLINOIS, CALL J.U.L.I.E. TOLL FREE 1-800-892-0123.



ILLINOIS STATUTE REQUIRES MIN. OF 3 WORK DAYS NOTICE PRIOR TO EXCAVATING.

NOTE: UTILITY LOCATIONS SHOWN ON PLANS ARE APPROXIMATE AND CONTRACTOR SHALL HAVE APPROPRIATE UTILITY COMPANY MARK EXACT LOCATIONS PRIOR TO COMMENCEMENT OF CONSTRUCTION.

CONTACT: BRYSON WINSKY, CITY ENGINEER
CITY OF GALENA
101 GREEN STREET
GALENA, IL 61036
V. (815) 777-1050
E. bwinsky@cityofgalena.org

2026 STREET REPAVING PROGRAM

SHEET
1 OF 6

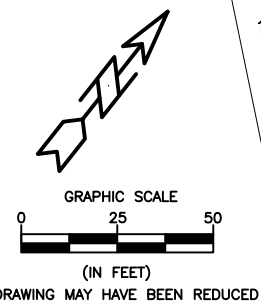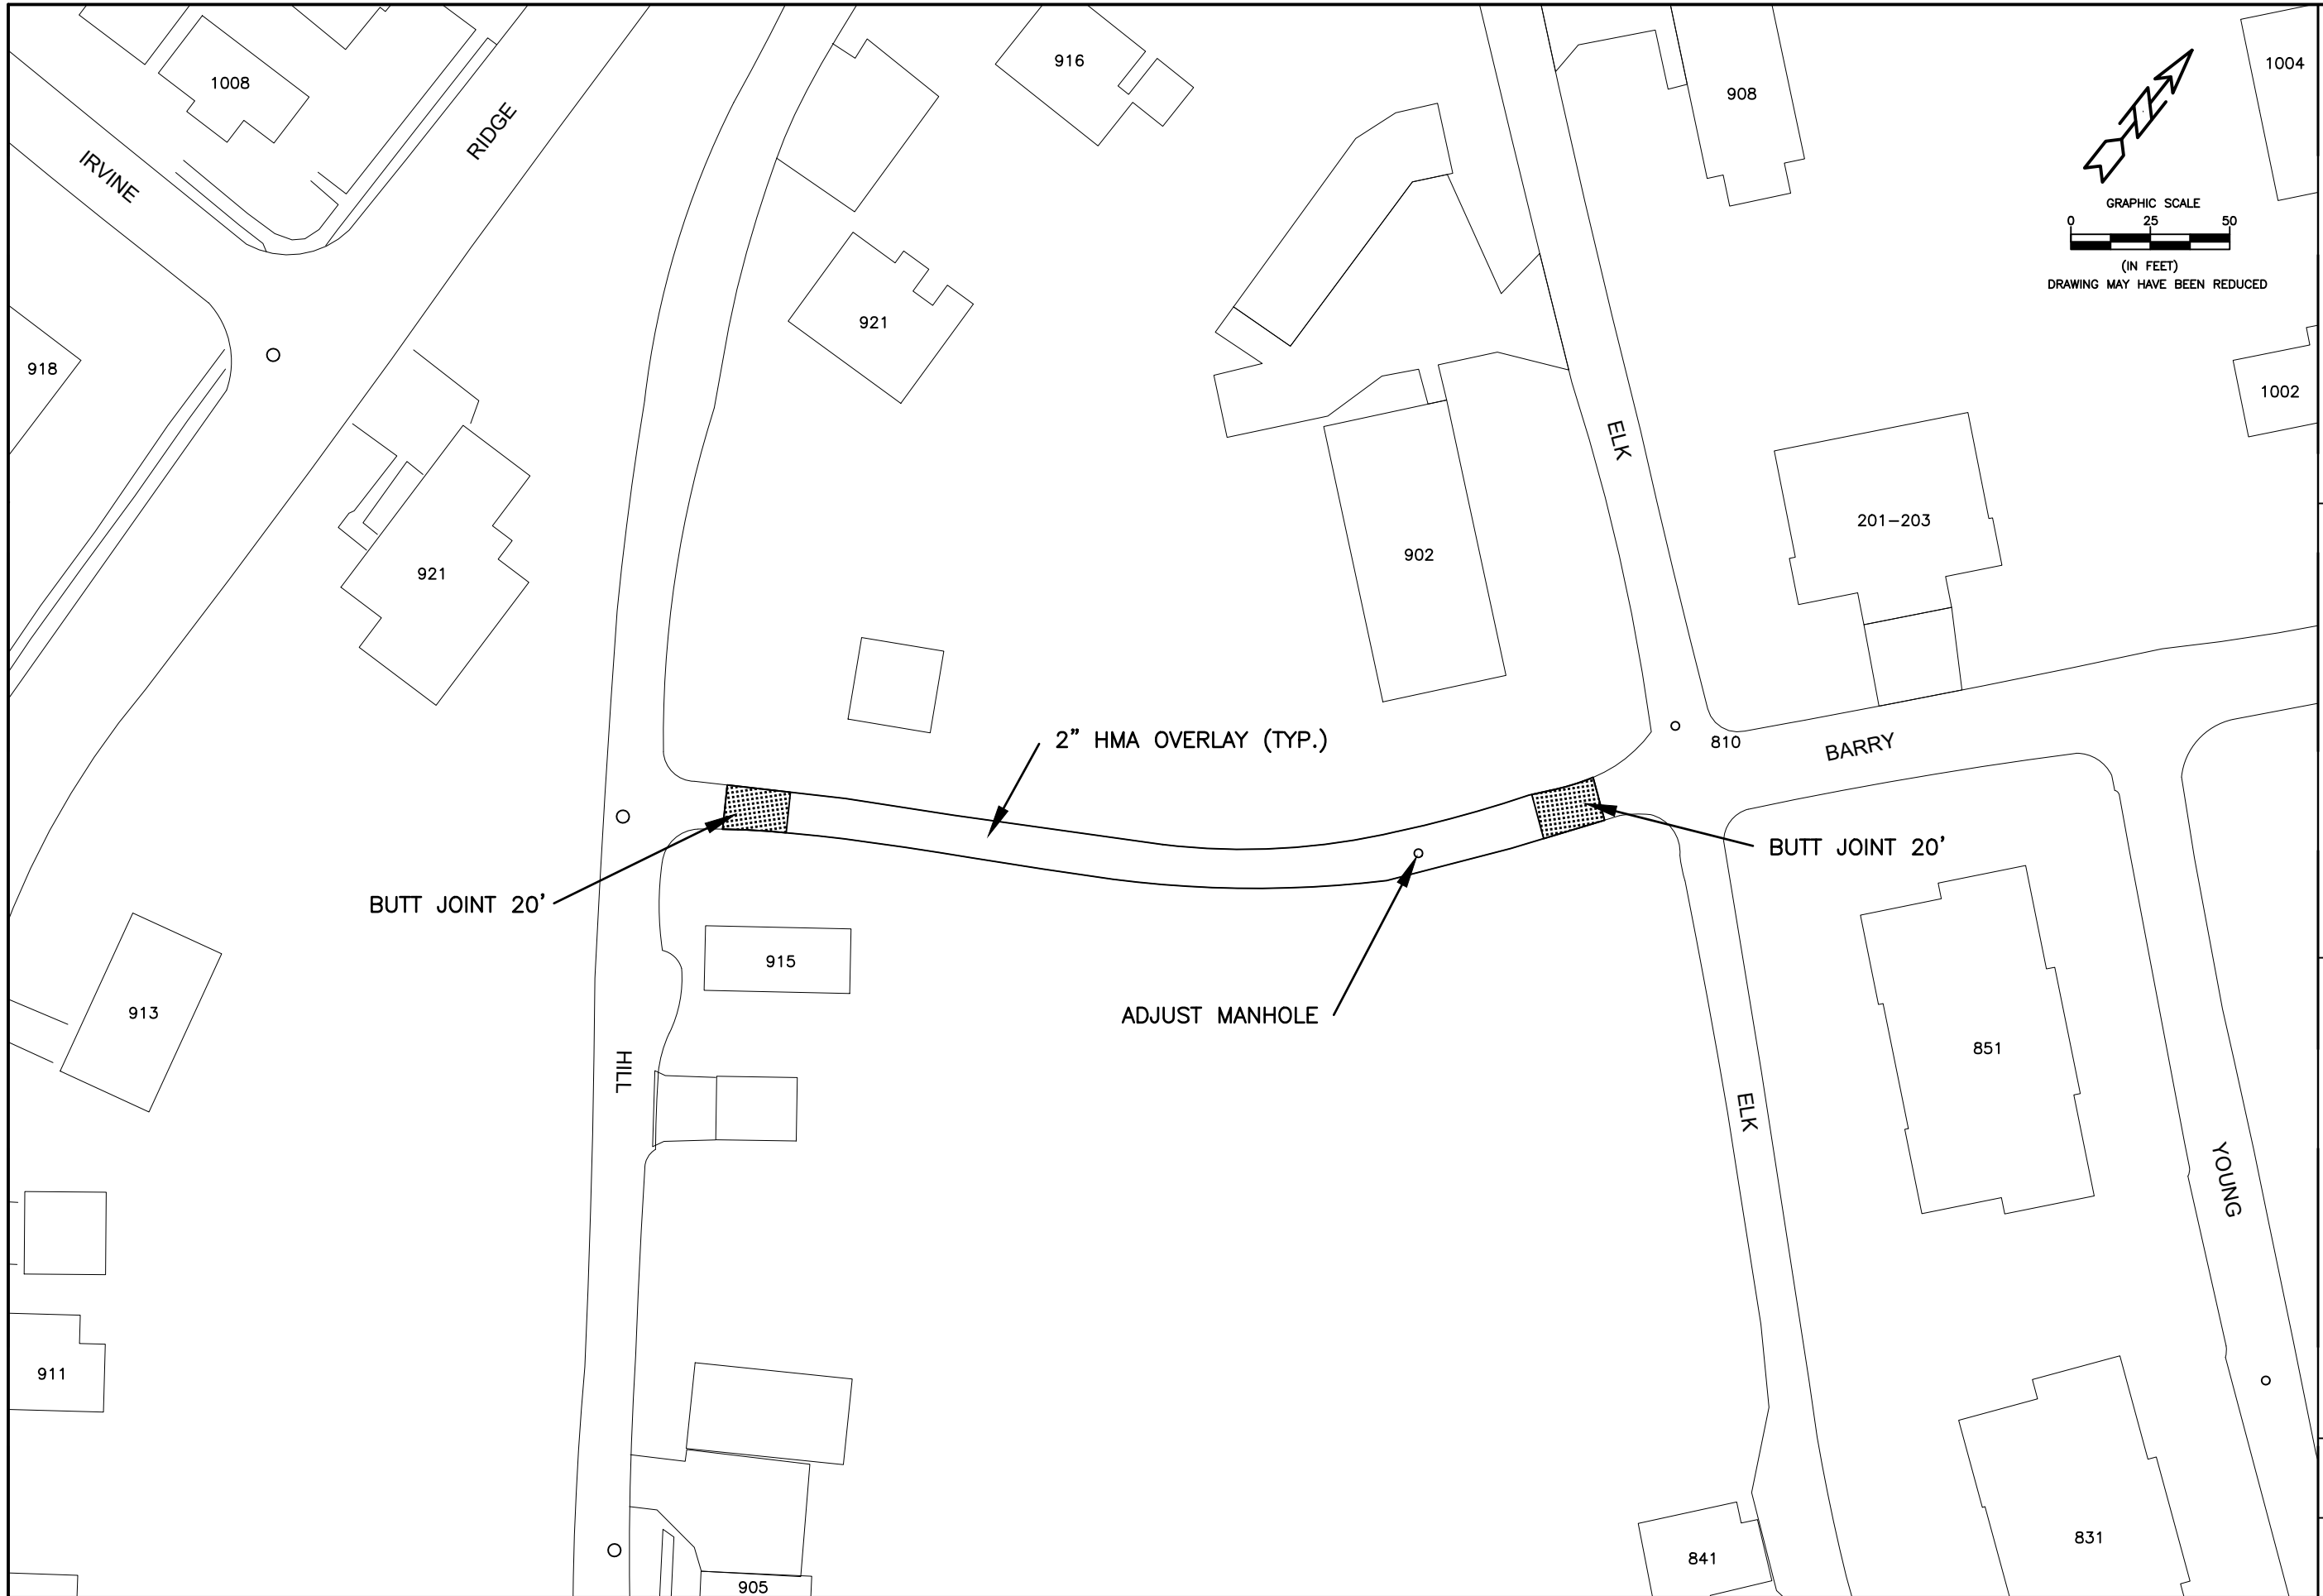

CITY OF GALENA
 101 GREEN STREET
 GALENA, IL 61036

DRAWN BY: MJO
 CHECKED BY: BW
 SCALE: 1"=50'

2026 STREET REPAVING PROGRAM
 PLAN SHEET - BARRY STREET

FILE NO.
 2026SRP

SHEET
 2 OF 6




CITY OF GALENA
 101 GREEN STREET
 GALENA, IL 61036

DRAWN BY: MJO
 CHECKED BY: BW
 SCALE: 1"=50'


2026 STREET REPAVING PROGRAM
 PLAN SHEET - NORTH PROSPECT STREET
 & ELK STREET

FILE NO.
 2026SRP

SHEET
 3 OF 6

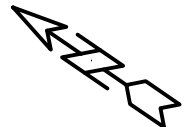

GRAPHIC SCALE
 0 25 50
 (IN FEET)
 DRAWING MAY HAVE BEEN REDUCED

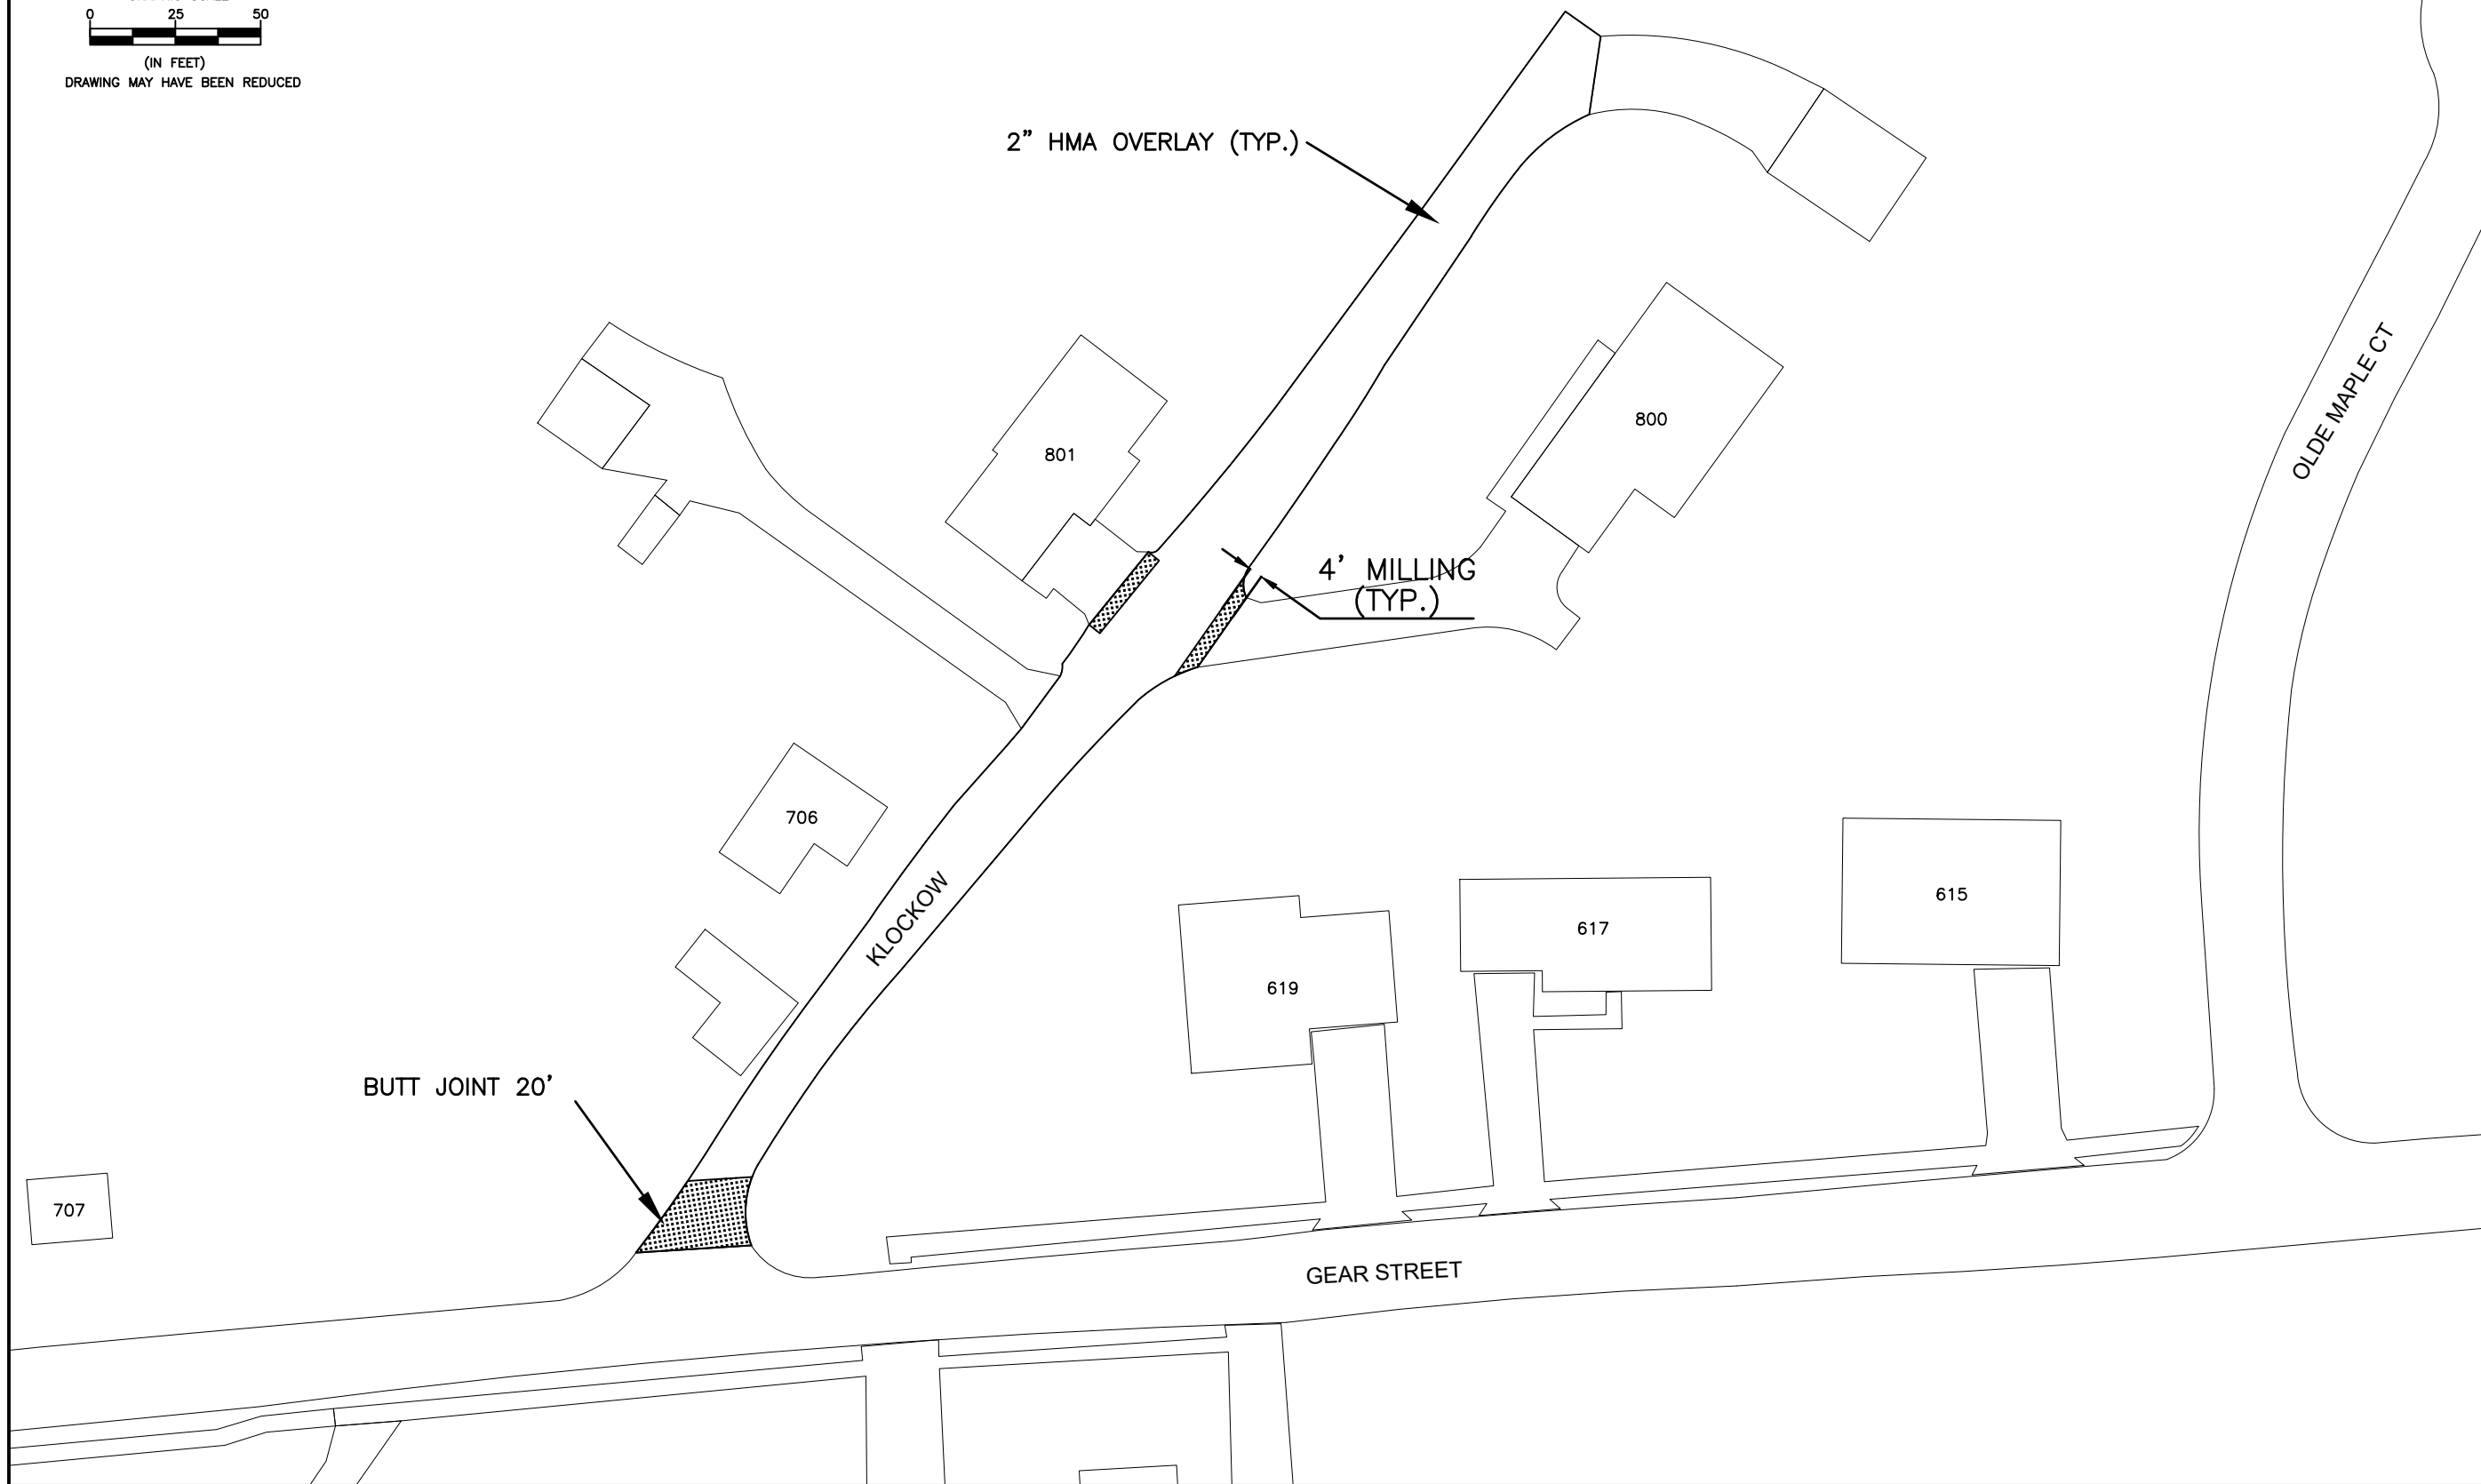

CITY OF GALENA
 101 GREEN STREET
 GALENA, IL 61036

DRAWN BY: MJO

CHECKED BY: BW


SCALE: 1"=50'

2026 STREET REPAVING PROGRAM

PLAN SHEET - KLOCKOW STREET



FILE NO.
 2026SRP

SHEET
 5 OF 6

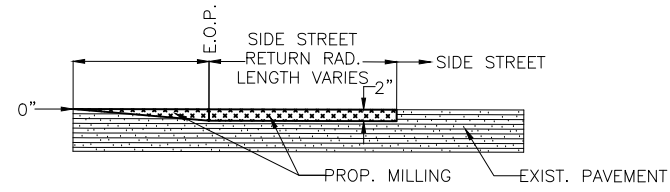


DETAIL 2.3 - SIDE STREET BUTT JOINT DETAIL
SCALE: NONE

DETAIL 2.1 - MANHOLE AND VALVE BOX PAVEMENT RESTORATION
SCALE: NONE

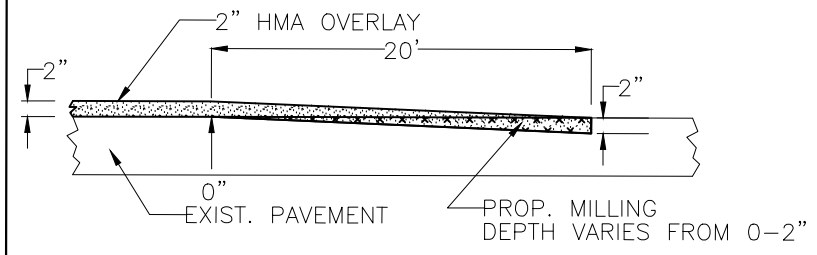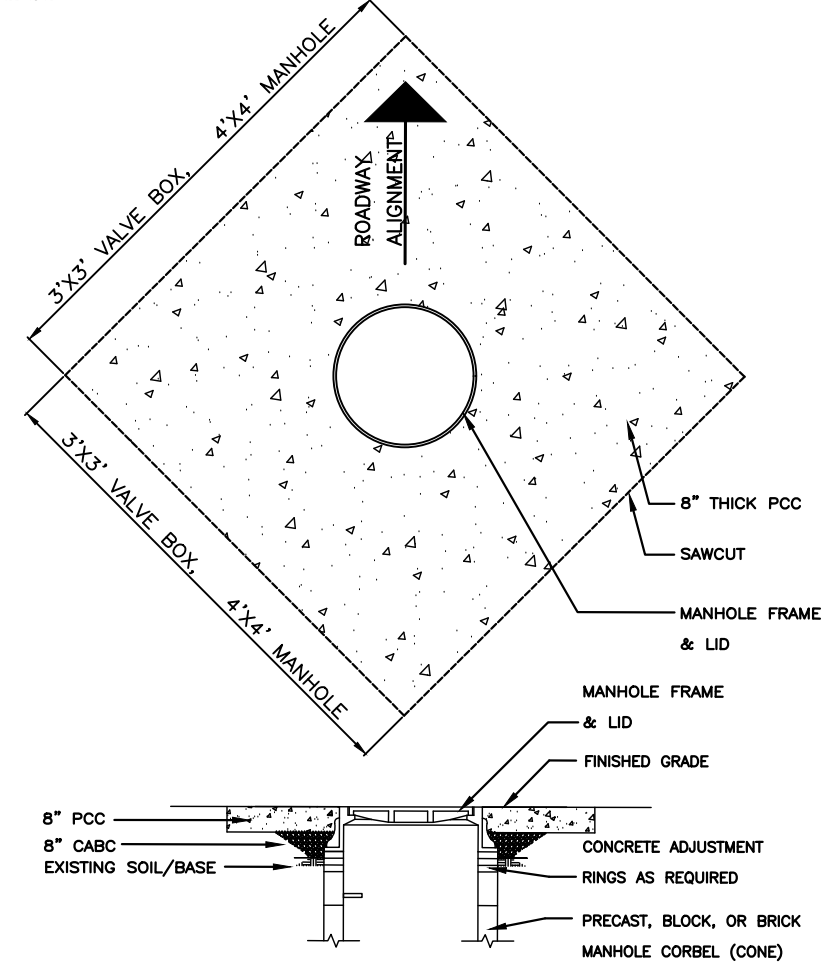


DETAIL 2.5 - BUTT JOINT TO EXIST. PAVEMENT DETAIL
SCALE: NONE

- GENERAL NOTES:
1. THE EXISTING PAVEMENT SHALL BE SAW CUT IN THE FORM A SQUARE.
 2. THE DISTURBED PAVEMENT AREA SHOULD BE CONFINED TO THE SMALLEST AREA POSSIBLE. MINIMUM 3 FOOT BY 3 FOOT SQUARE, MAXIMUM 6 FEET BY 6 FEET SQUARE.
 3. THE ORIENTATION OF THE SQUARE SAW CUT SHALL BE THAT THE DIAGONAL FALLS IN LINE WITH THE ROADWAY ALIGNMENT (SEE ABOVE).
 4. CONCRETE TO BE TREATED WITH TWO COATS OF SEALER.
 5. CONCRETE TO MEET IDOT REQ'S FOR TYPE B PATCHES PER SECTION 442.
 6. INSTALLATION TO BE COMPLETED AFTER ASPHALT PAVING.

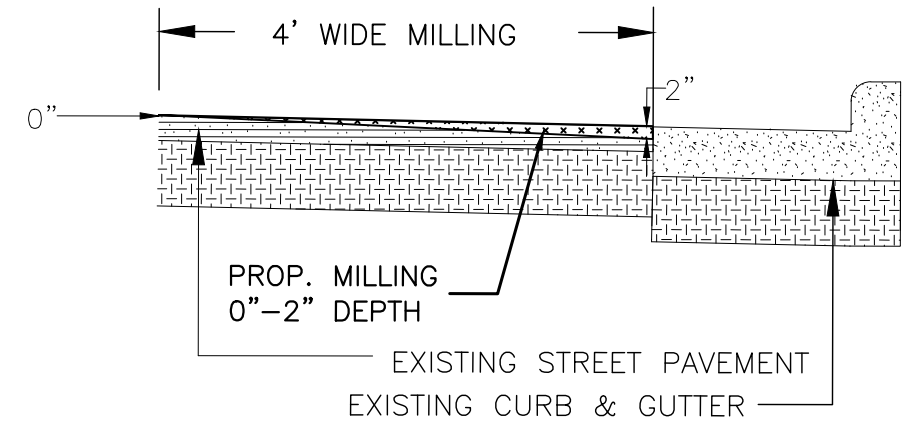

DETAIL 2.4 - MILLING DETAIL
SCALE: NONE

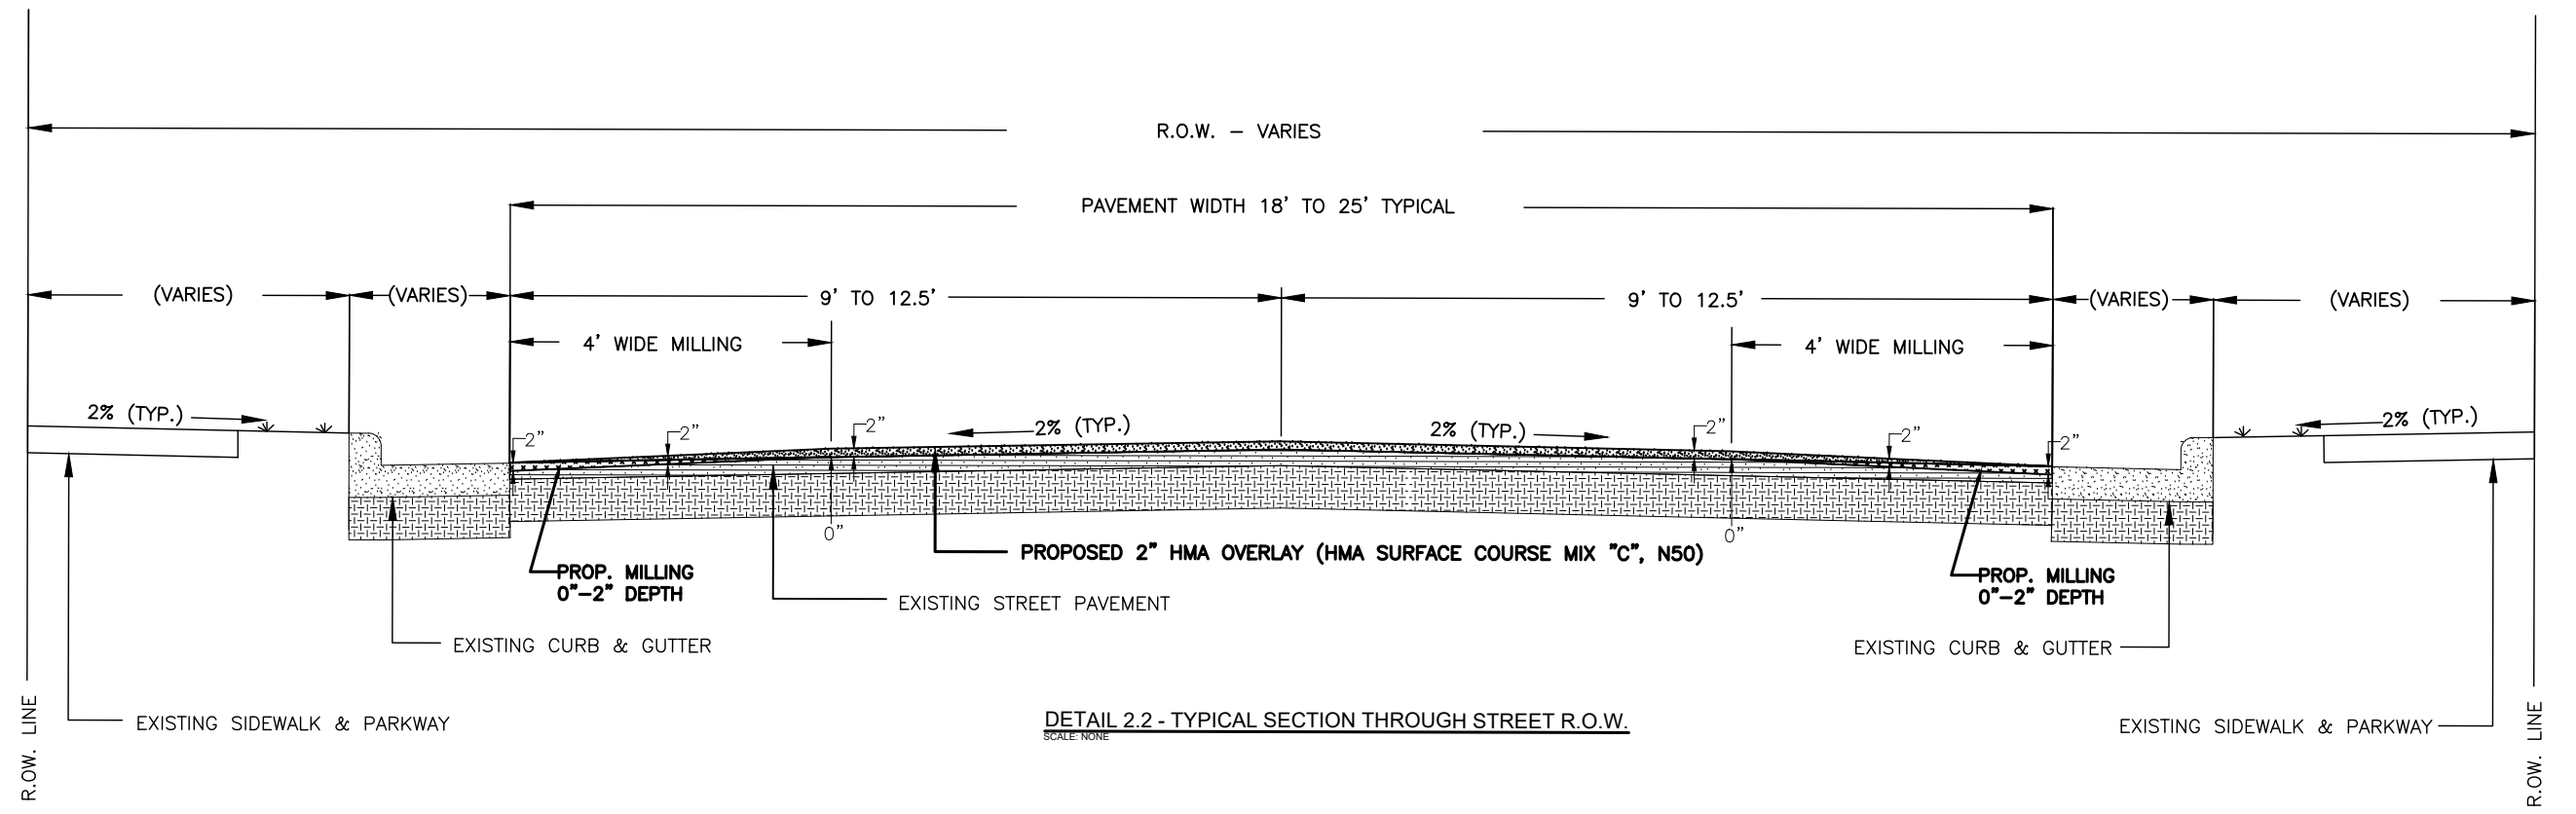

DETAIL 2.2 - TYPICAL SECTION THROUGH STREET R.O.W.
SCALE: NONE

CITY OF GALENA
101 GREEN STREET
GALENA, IL 61036

DRAWN BY: RNK EDITED BY MJO
CHECKED BY: CAL
SCALE N.T.S.

2026 STREET REPAVING PROGRAM
TYPICAL SECTION & DETAILS

FILE NO.
2026SRP

SHEET
6 OF 6