

Request for Quotes for Landscaping at Grant Park Oval Garden

May 5, 2018 Issue Date

Instructions & General Information

The City of Galena is requesting quotes for landscaping at the Oval Garden in Grant Park as detailed below and as available on the City website: www.cityofgalena.org under Departments/Engineering/Bid Documents.

Scope of Project

The City of Galena is requesting quotes to complete the work detailed below. All work to be in accordance with the latest version of the Standard General Conditions of the Construction Contract and City Specifications

Conditions

1. All Work performed under this contract shall be subject to compliance with the Illinois Prevailing Wage Act, including the latest revisions and the Illinois Preference Act. Contractors are required to submit certified copies of their payroll.
2. The City of Galena shall be exempt from any liability for loss incurred by unsuccessful bidders in preparation for this proposal.
3. The City shall receive sealed quotes to complete the proposed not later than:
10:00 AM, Wednesday, May 23, 2018.
4. The City of Galena will make payment within thirty (30) days after acceptance of the completed work. The City of Galena reserves the right to reject any or all quotes.
5. Contractors must comply with Drug Free Workplace Act (Source: P.A. 86-1459).
6. Questions concerning the project or arranging a site visit with City Staff should be directed to: Mark Moran at 815-777-1050 or mmoran@cityofgalena.org
7. **Work shall commence after the completion date of the Grant Park Oval Garden Construction Project on August 13, 2018 and be completed not later than September 14, 2018.**

Specifications

Oval Garden

1. Purchase and plant perennials, shrubs, groundcover, and fall bulbs in Oval Garden. (Prior to contract start date, the beds will be excavated and filled with 12 inches of topsoil and organic compost by others.)
2. Plant according to Planting Plan, attached as Plan A, with the plants and quantities listed in Detail A-1. (Plan B is a color rendering of the planned garden)
3. Purchase and install in an arched shape, steel edging in each quadrant of the garden between the Vinca Groundcover and Geranium Bioko.
4. Mulch planting area with 4 inches of chocolate colored fine processed organic mulch.
5. Water plants as needed for the duration of the 2018 growing season or as necessary to insure survival until first freeze.
6. Replace any perennials, shrubs, or groundcover that do not survive to May 30, 2019.

General

1. Contractor is responsible for providing access to all work areas in accordance with recognized health and safety requirements.
2. Contractor is responsible for all clean-up at the end of the project and will ensure that all excess materials are removed from the site.

Attachments include: Plan A, Plan B, Detail A1, Bidder List

Contractor agrees to complete specified work at following prices:

TABLE OF QUANTITIES: GRANT PARK OVAL GARDEN LANDSCAPING				
#	ITEM	UNIT	QUANTITY	AMOUNT \$
1	Purchase and plant perennials, shrubs, groundcover, and fall bulbs in Oval Garden (guarantee survival to May 30, 2019 or replace as needed)	Sum	1	
2	Purchase and install steel edging between the Vinca Groundcover and Geranium Bioko using an arched shape as shown on Plan A	Sum	1	
3	Install 4 inches of chocolate fine processed organic mulch to entire planting area	Sum	1	
4	Water plants for duration of growing season or until established so to survive on own	Sum	1	
	TOTAL			

All work to be completed in accordance with specifications described in this request for quotes.

The contractor is advised to visit the site to view the proposed work to determine the extent and nature of the listed work items.

Respectfully submitted:

Company

Date

Title

Signature

Address

APPROVED BY CITY OF GALENA

Signature

Date

Detail A-1

Grant Park Oval Garden Plant List

Plant Type	Quantity	Plan Reference
Shrubs		
Boxwood Green Velvet (#5 size)	40	See Plan A
Rosa Flower Carpet White (Shrub Roses) (#5 size)	38	See Plan A
Perennial		
Stachys Pink Cotton Candy	74	A
Penstemon Dark Towers	82	B
Stachys Minima	112	C
Allium Summer Beauty	50	B
Groundcover		
Vinca Minor Flats	32	E
Geranium Biokovo (1/2 gallon)	100	F
Fall Bulbs		
Hycinths—Pink/White	250	To be planted when appropriate
Purple Hycinths	60	To be planted when appropriate
Daffodils—Dwarf White w/ Pink Center	400	To be planted when appropriate
Daffodils—White	240	To be planted when appropriate


BIDDER LIST

GRANT PARK OVAL GARDEN LANDSCAPING

May 5, 2018

	CONTRACTOR
1	<p>Pat Hahn Galena Lawn Care & Landscape 9289 West Powder House Hill Rd Galena, Illinois 61036</p> <p>815-291-4016 Perfectionlawncare2003@gmail.com</p>
2	<p>Jeremy White White Construction 316 South Street Galena IL 61036</p> <p>815-291-9379 whitepackaging@gmail.com</p>
3	<p>Chris Timp Timp Landscaping 4492 North Elizabeth Scales Mound Road Scales Mound, IL 61075</p> <p>815-777-8907 timplandscaping@yahoo.com</p>
4	<p>Chris Jackson Chris Jackson Landscaping, Inc. 9402 W US Highway 20 Galena, Illinois 61036</p> <p>815-238-2321</p>
5	<p>Ben Wiene Excavating and Landscaping 144 Stone Quarry Lane Galena, Illinois 61036</p> <p>815-541-4741</p>

PLAN A

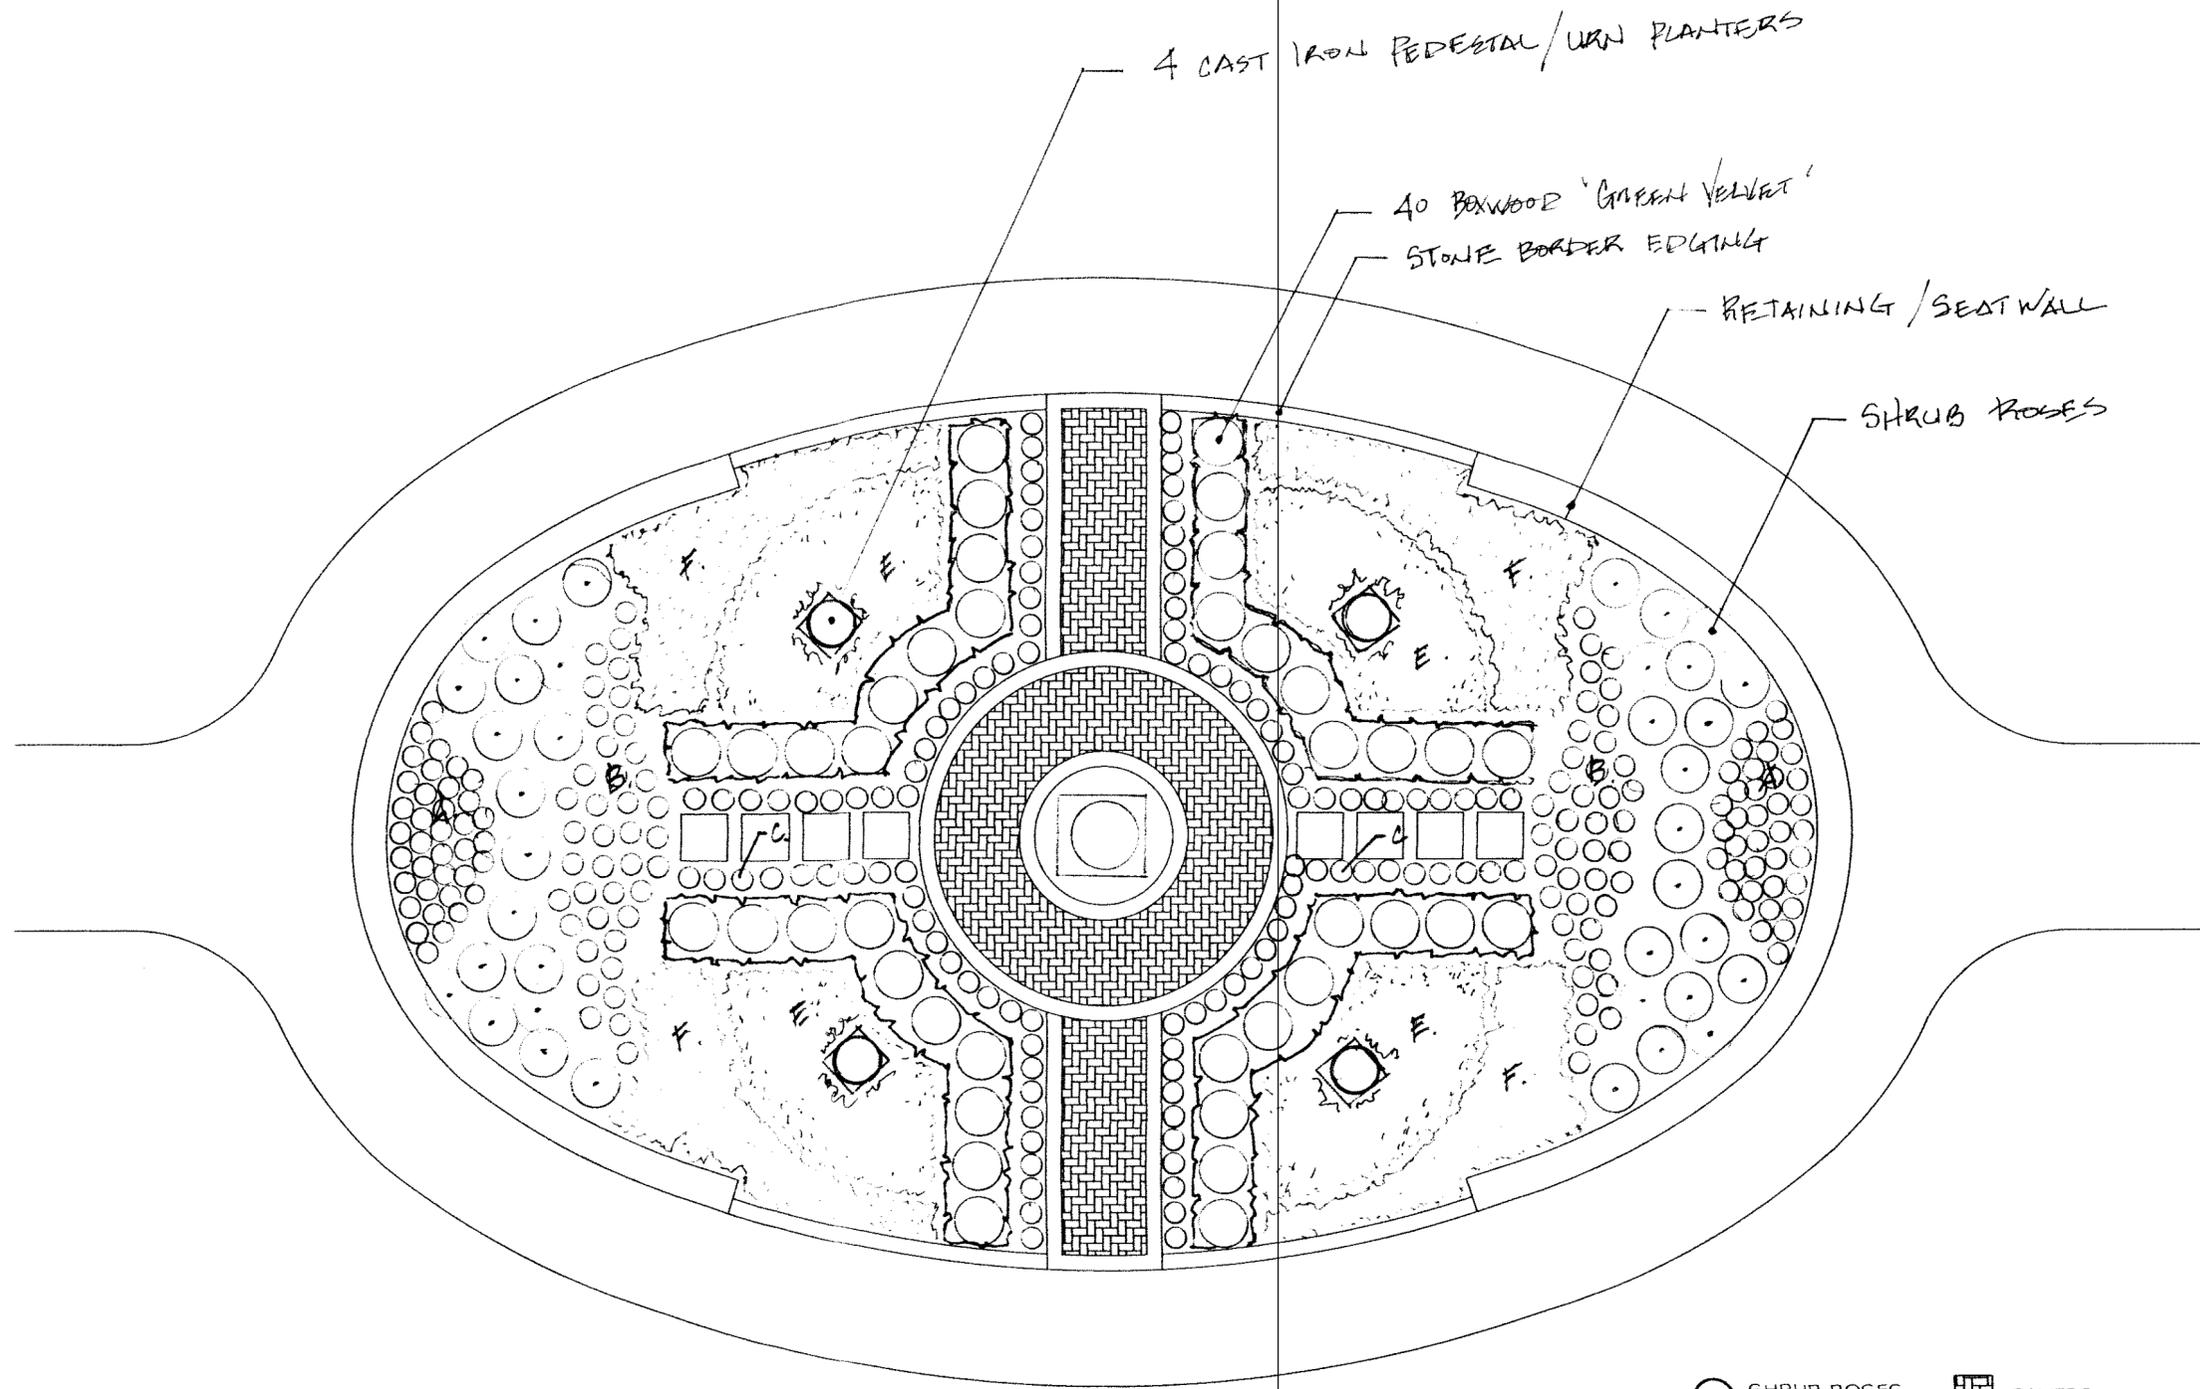

4 CAST IRON PEDESTAL/URN PLANTERS

40 BOXWOOD 'GREEN VELVET'

STONE BORDER EDGING

RETAINING / SEAT WALL

SHRUB ROSES

- SHRUB ROSES
- BOXWOOD HEDGE
- PAVERS
- ANNUALS
- PERENNIALS
- GROUNDCOVER



Grant Park Oval Garden

Galena, Illinois

NOTES:

DATE:	02.07.2018
SCALE:	3/16" = 1'0"
 NORTH	


PROJECT: Grant Park

DESIGNER: EG	DATE: 02.07.2018
CLIENT: DG	

OPTION: Option A

SHEET #	1 of 1
PROJECT #	

Plan B

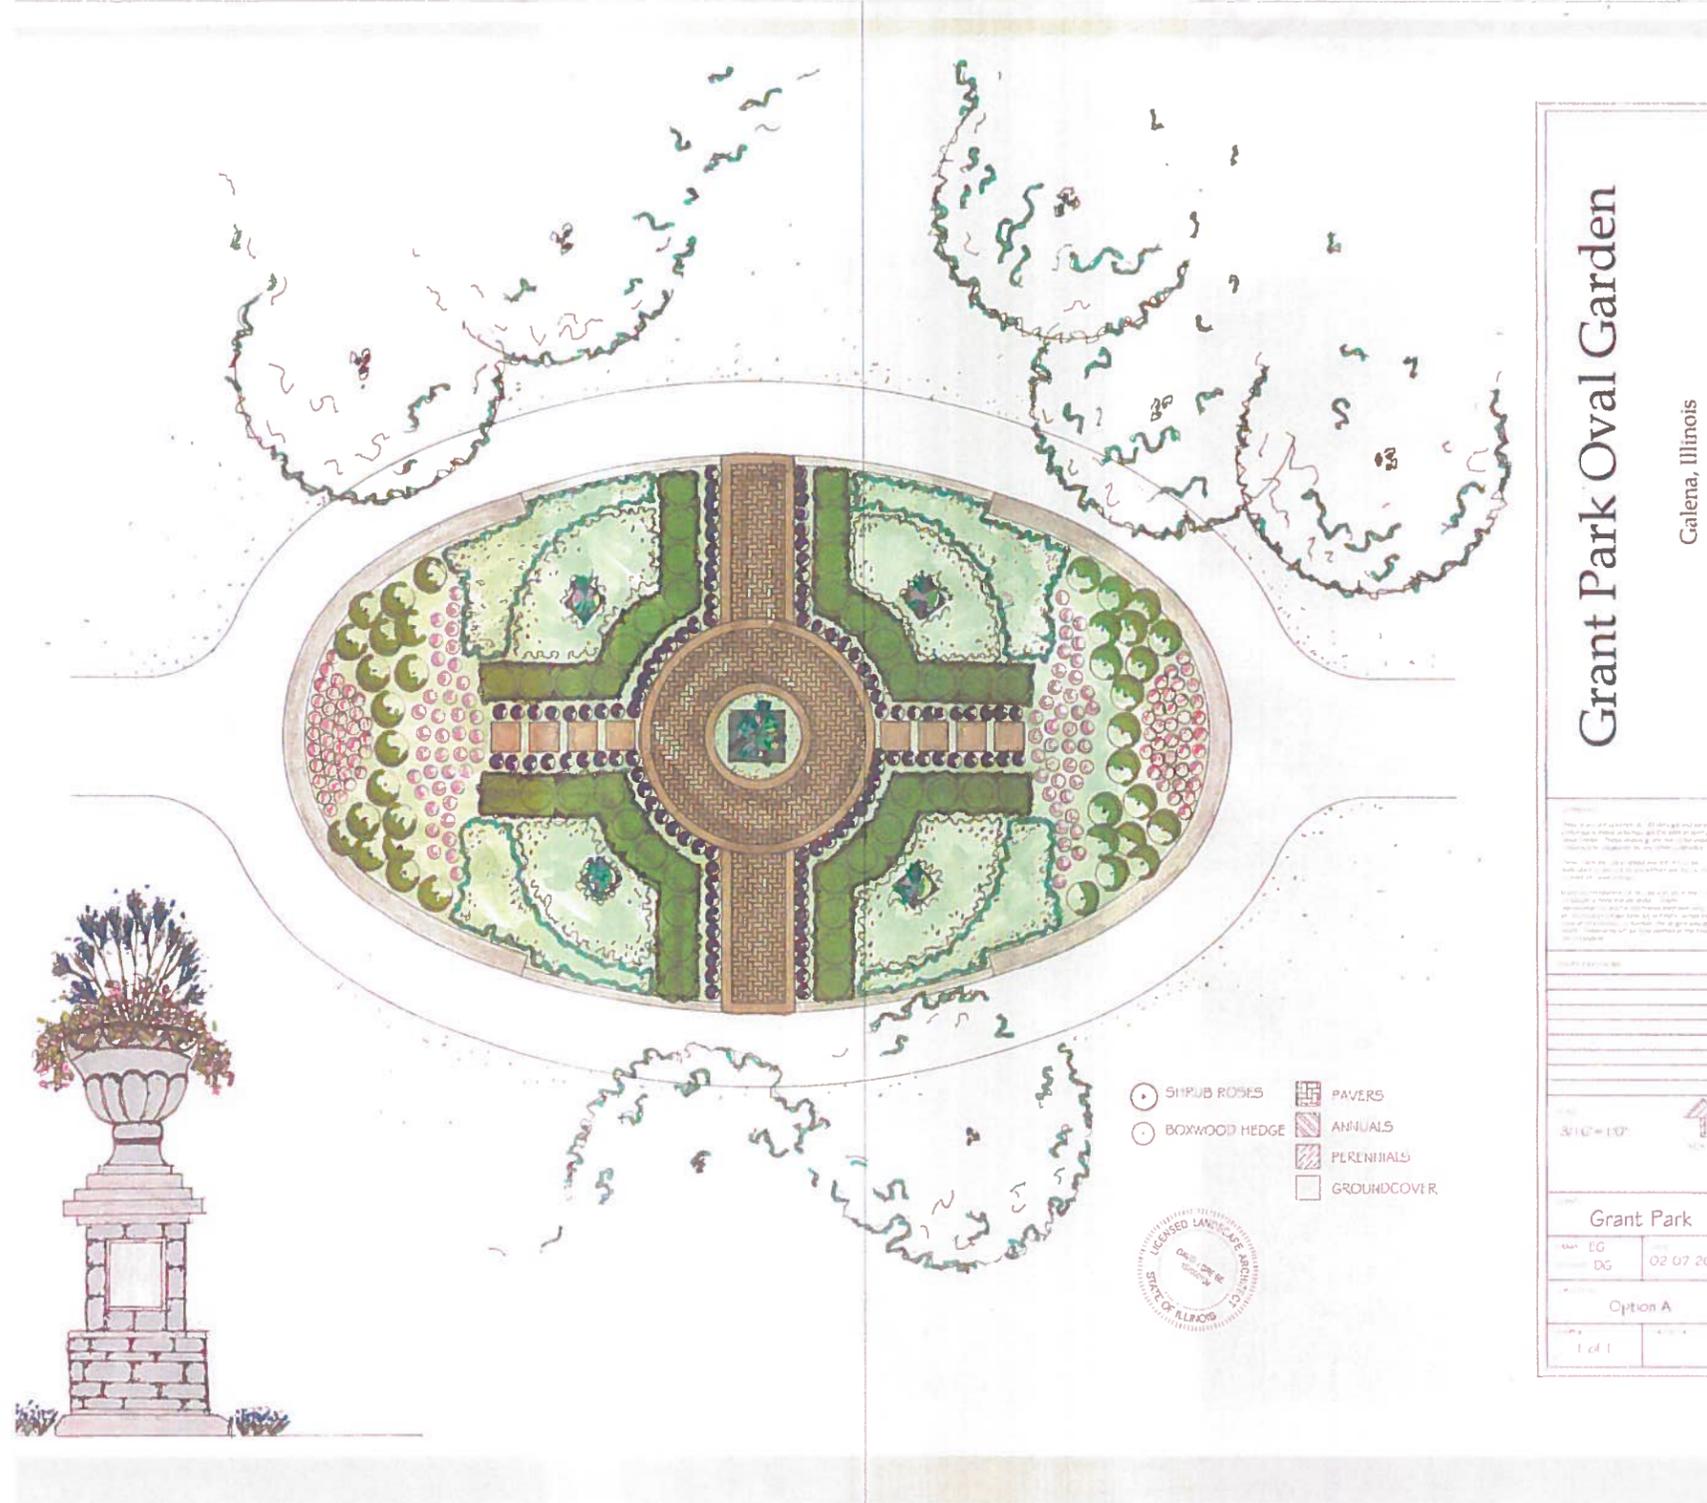

Grant Park Oval Garden

Galena, Illinois



SCALE: 3/16" = 1'-0"
PROJECT: Grant Park
DESIGNER: DG
OPTION: Option A
SHEET: 1 of 1

STATE OF ILLINOIS
